

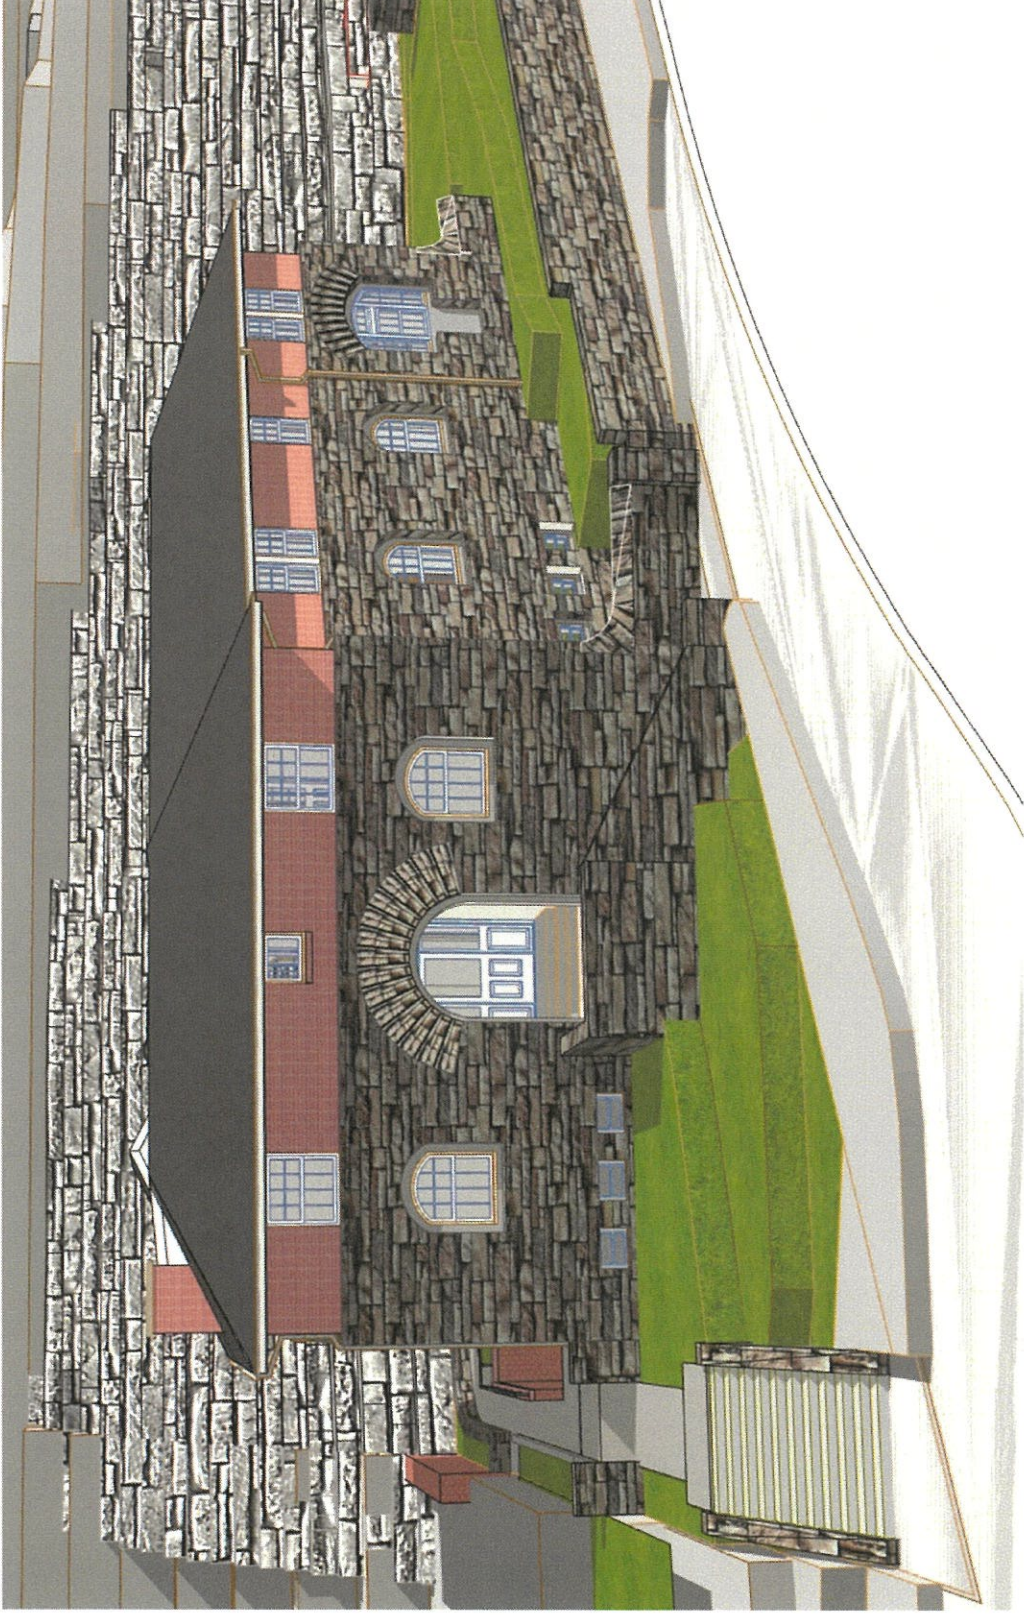


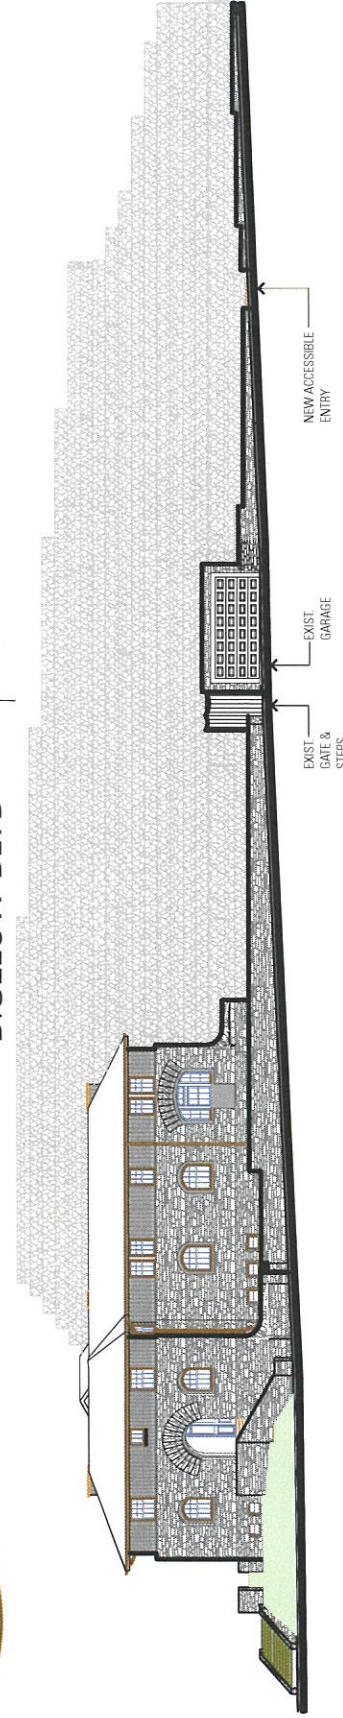

LEDGE HOUSE
4040 BIGELOW BOULEVARD

STEPHEN CASEY
ARCHITECTS
The Crane Building 40 24th Street 4th Floor
Pittsburgh, PA 15222 (412)4346446 (fax)4346447

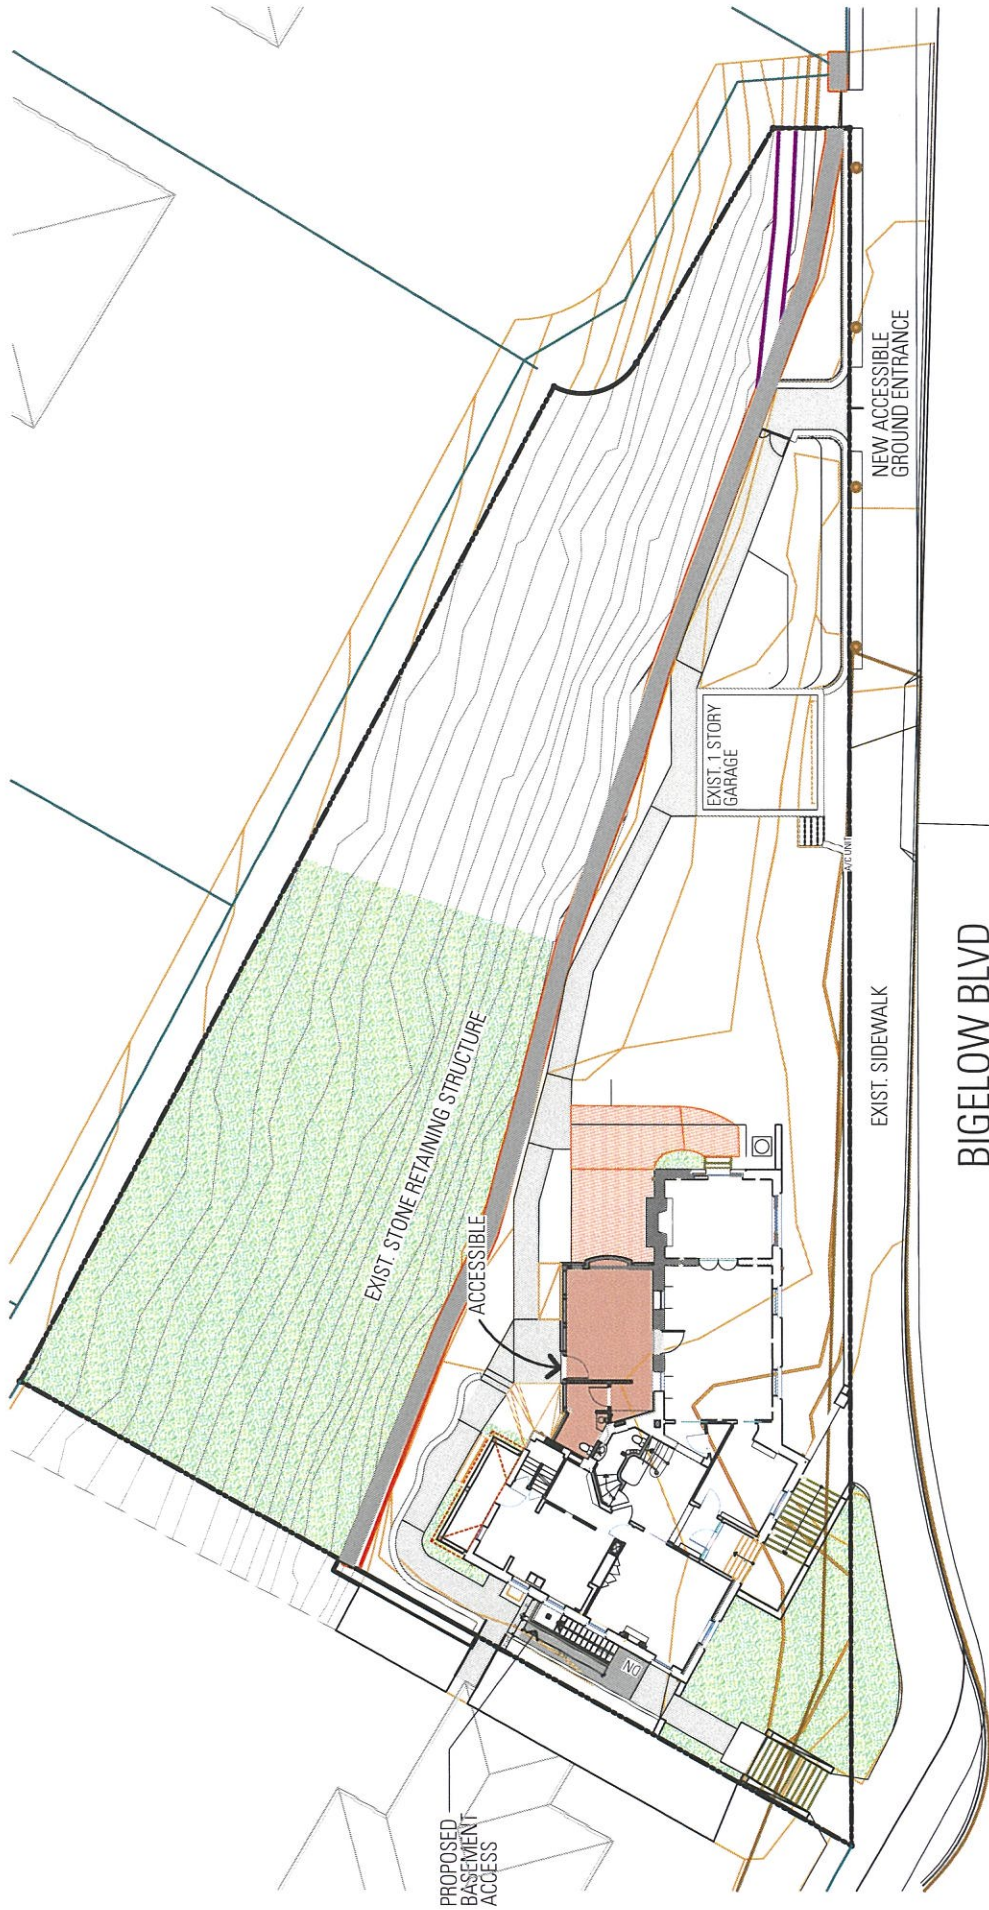



STEPHEN CASEY
 ARCHITECTS
 The Crane Building 40 24th Street 4th Floor
 Pittsburgh, PA 15222 (412) 434-6446 (fax) 434-6447

SITE PLAN
 SCALE: 1" = 30'



DATE: 24 OCT 2019
 SHEET: 1
 OAKLAND PLANNING v21 09-24-19 pin -

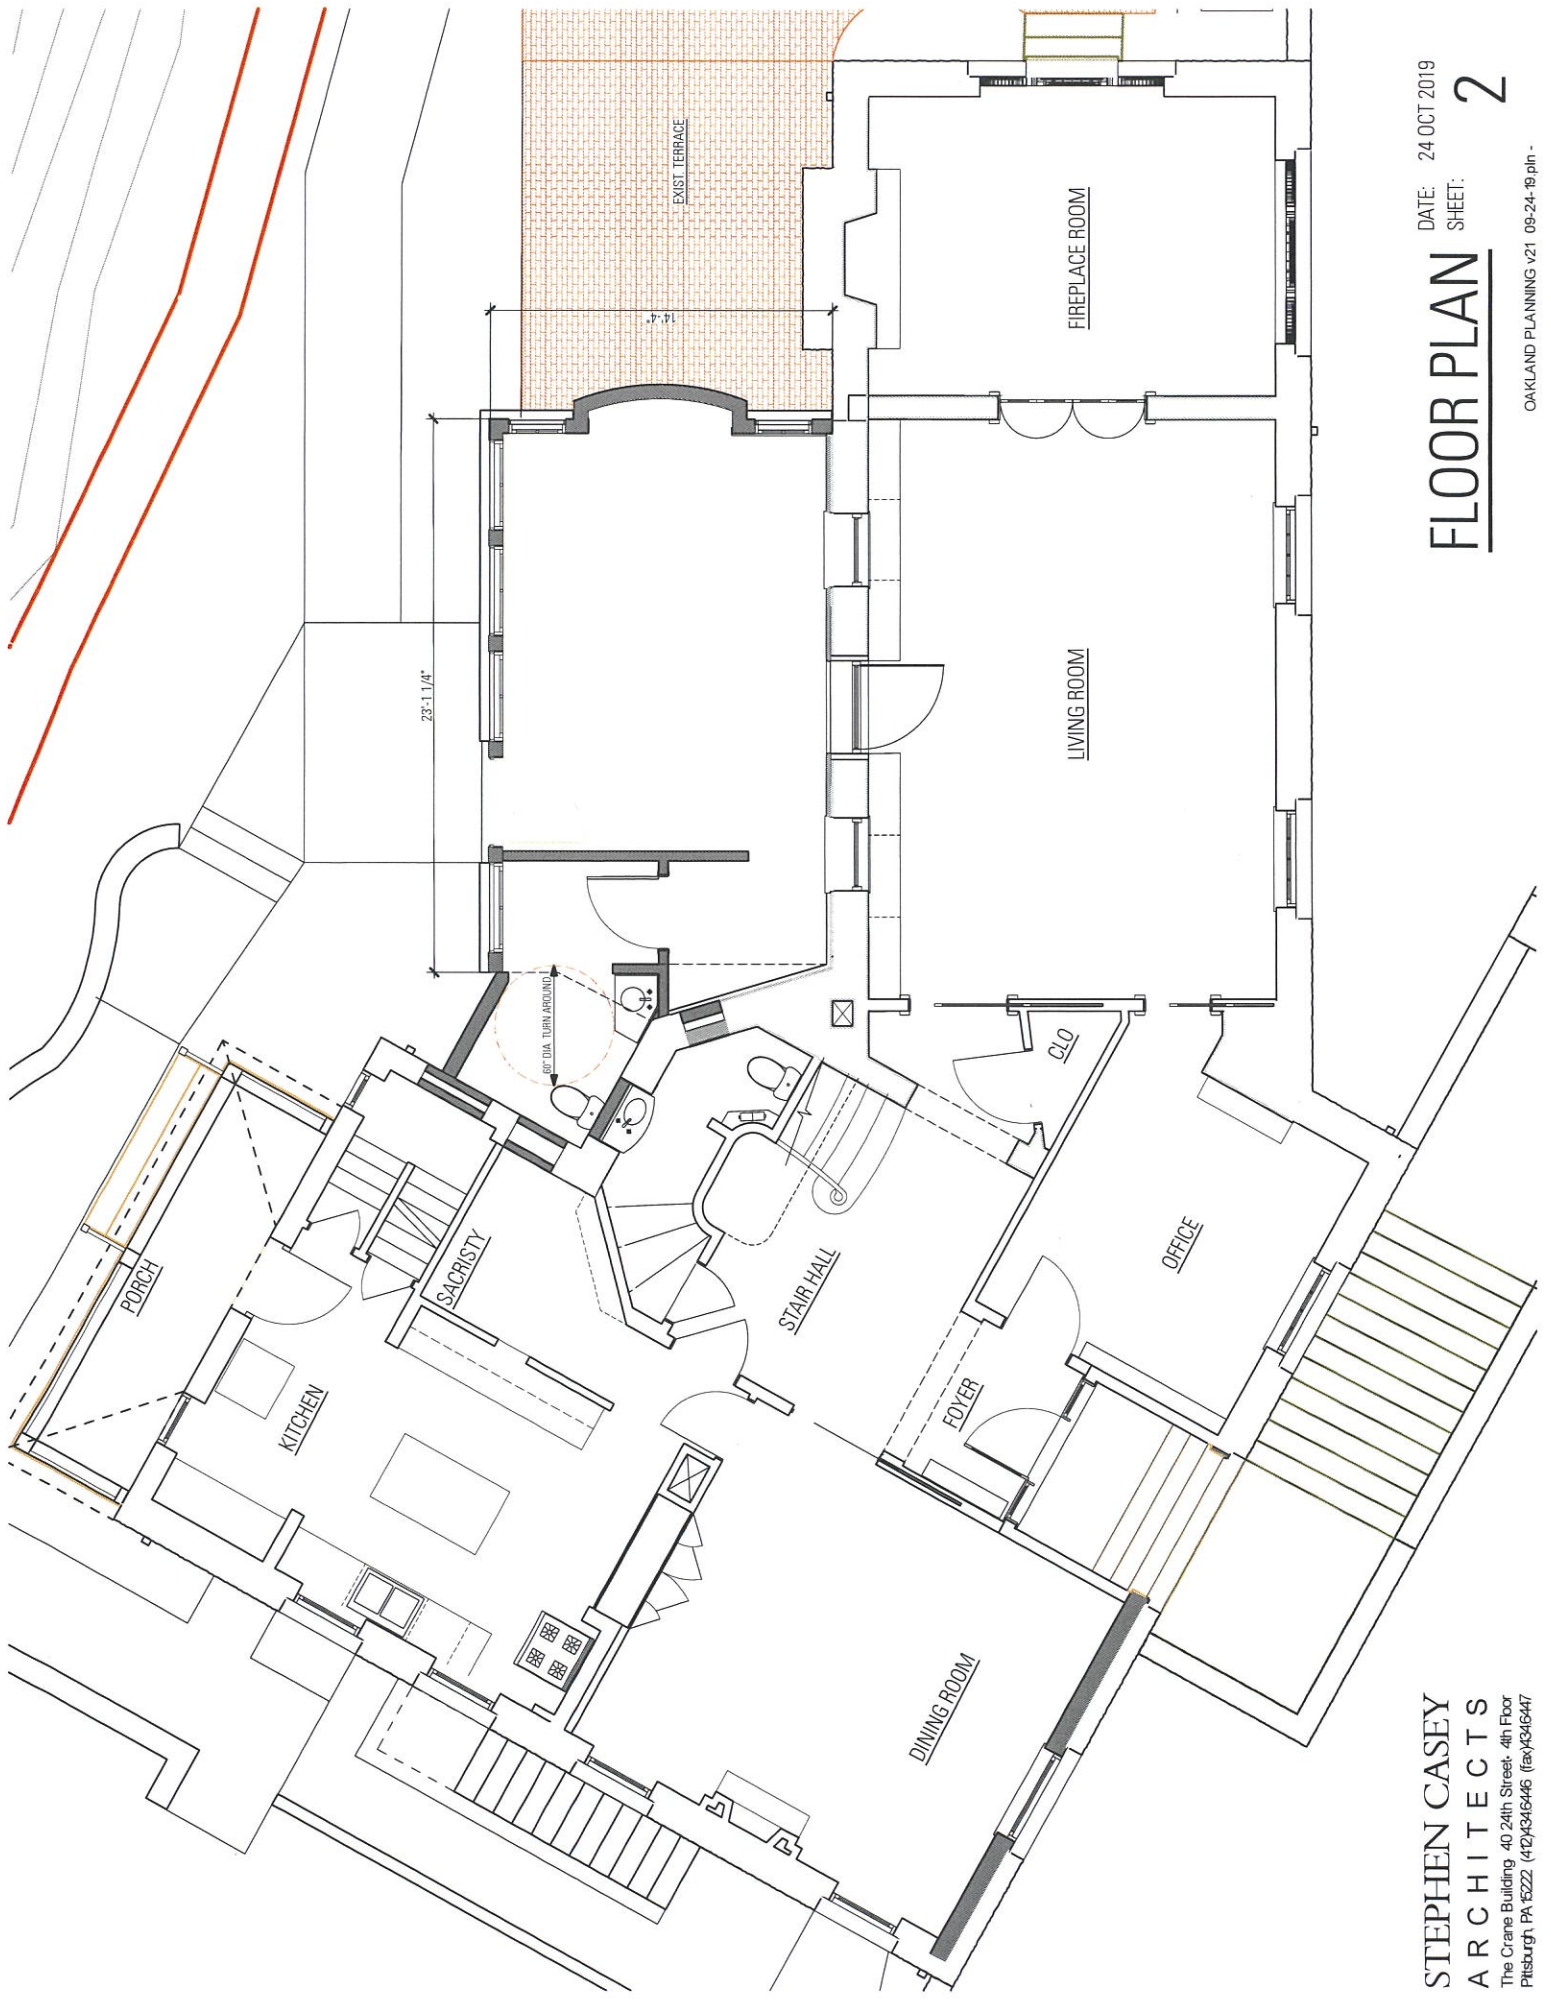


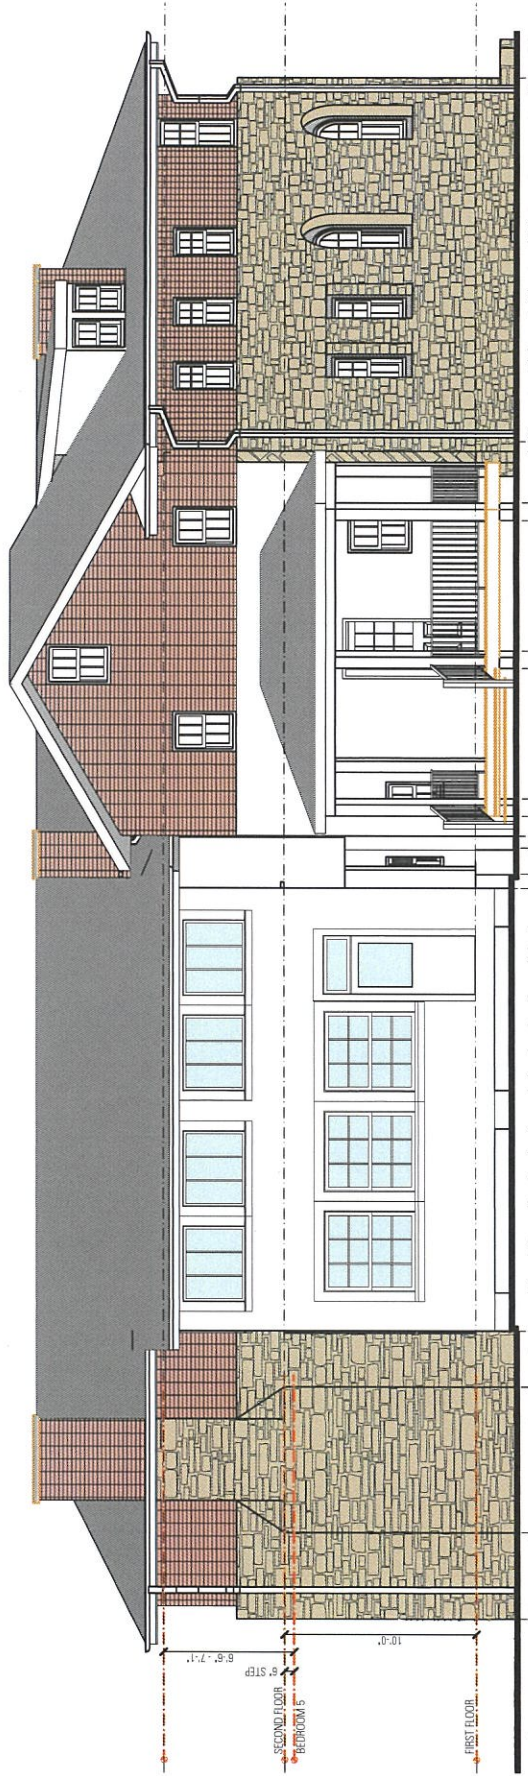

EXIST. NORTH ELEVATION

SCALE: 1" = 10'



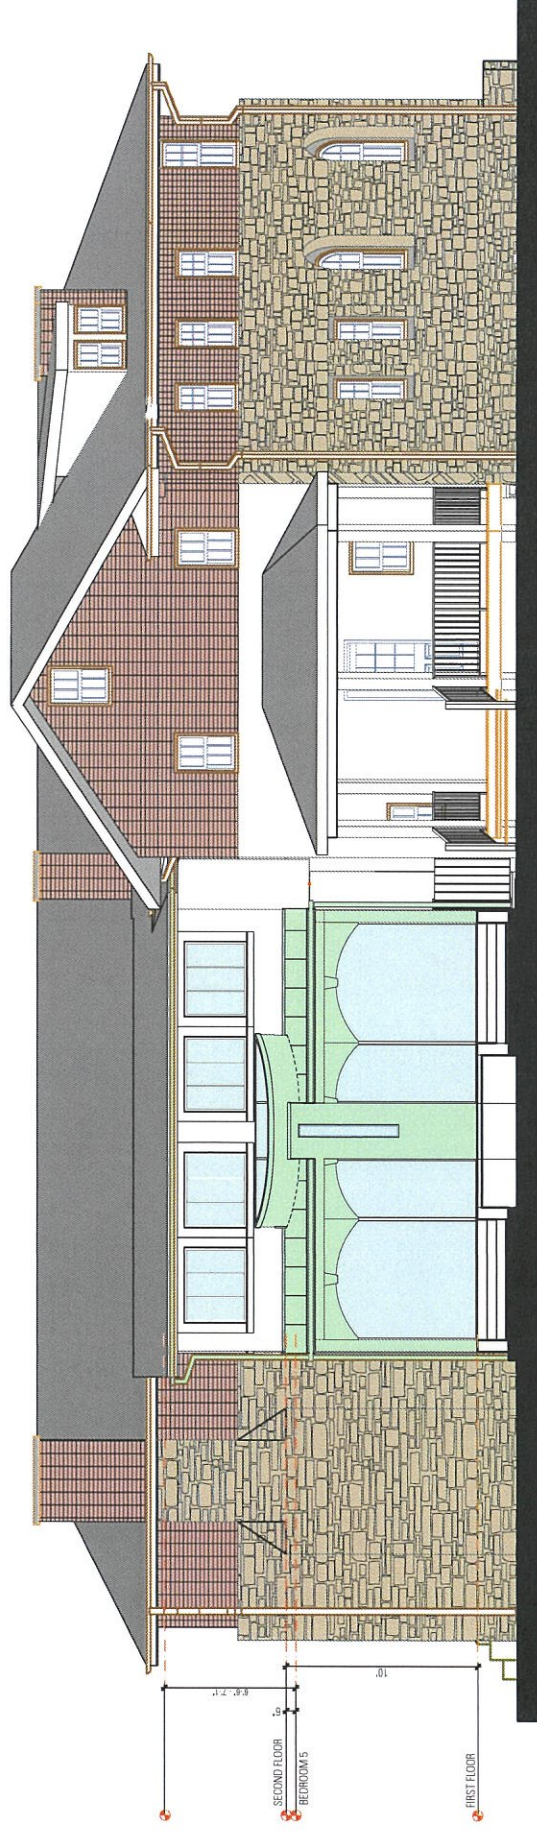

APPROVED NORTH ELEVATION



SCALE: 1" = 10'



PROPOSED NORTH ELEVATION


SCALE: 1" = 10'



WEST ELEVATION




SCALE: 1/8" = 1'-0"

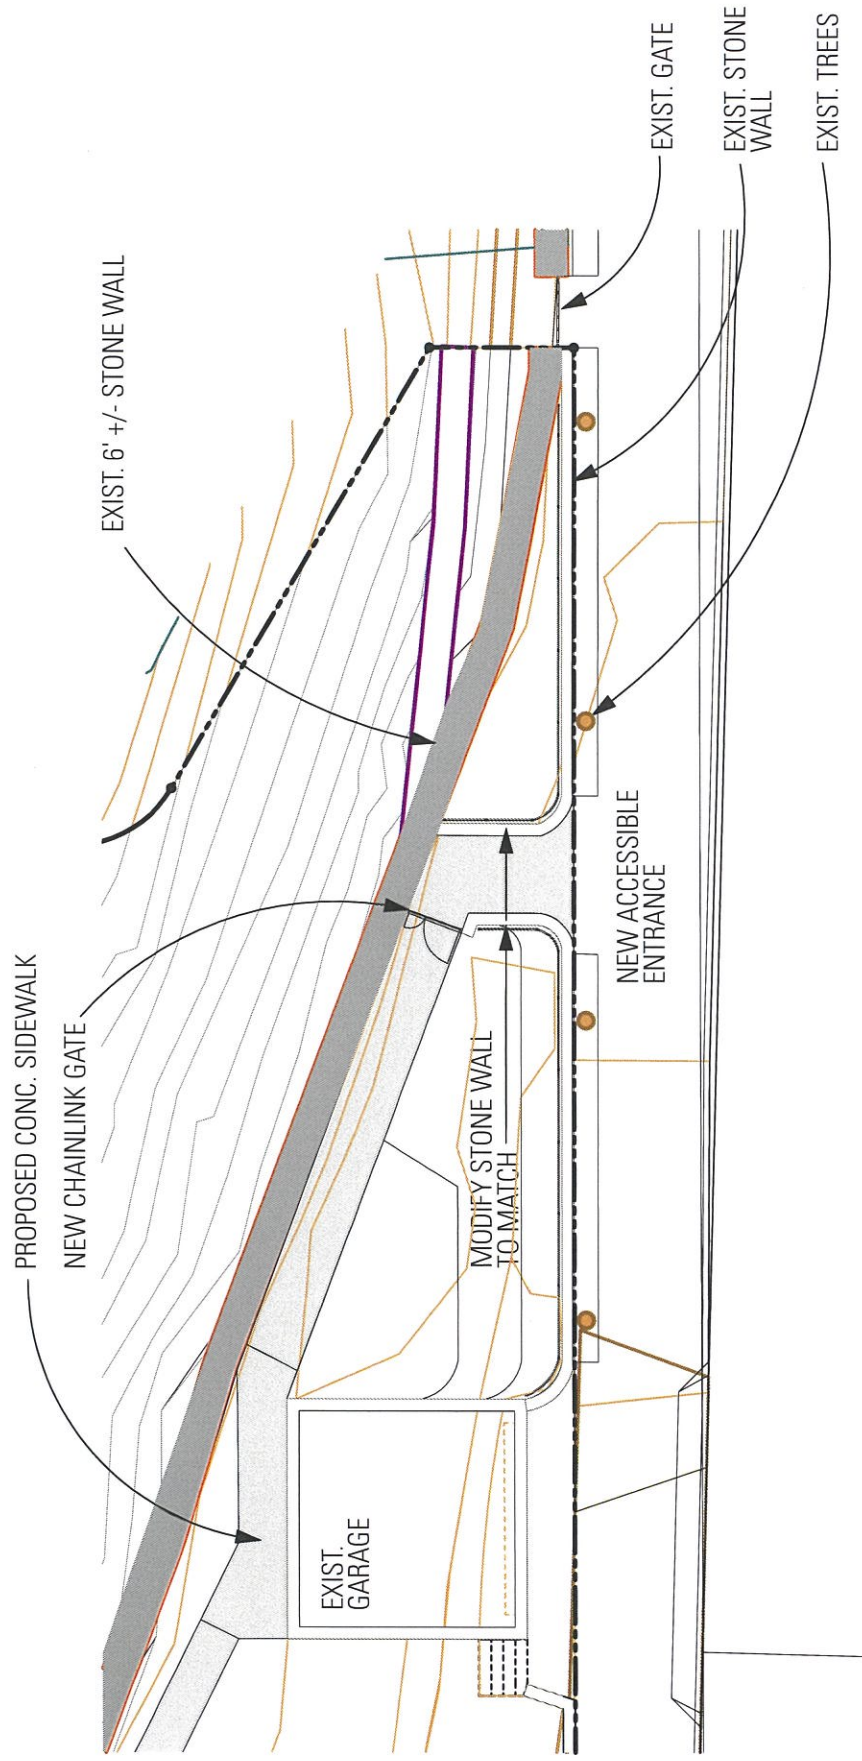

ACCESSIBLE PATH ENTRANCE



SCALE: 1/16" = 1'-0"

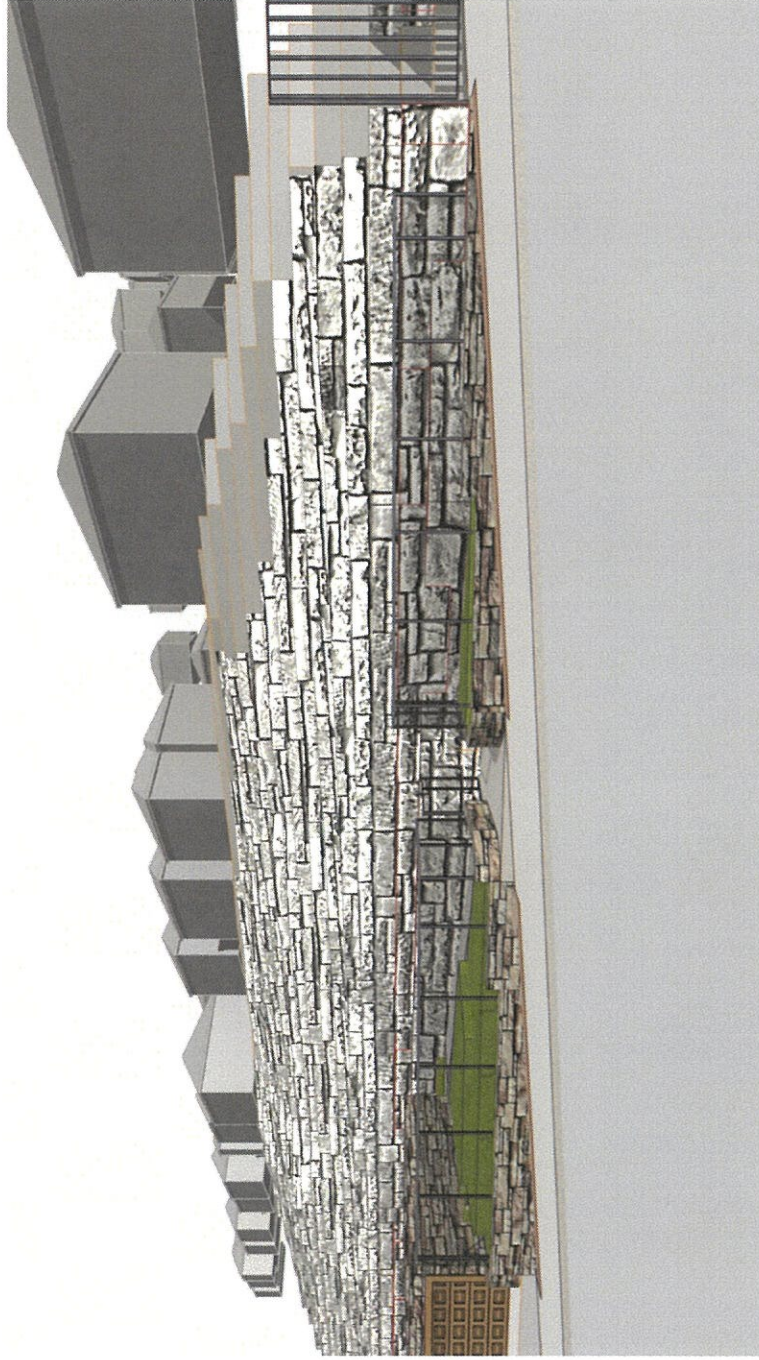


○ ACCESSIBLE PATH ENTRANCE PERSPECTIVE



BASEMENT ACCESS PLAN

SCALE: 1/8" = 1'-0"

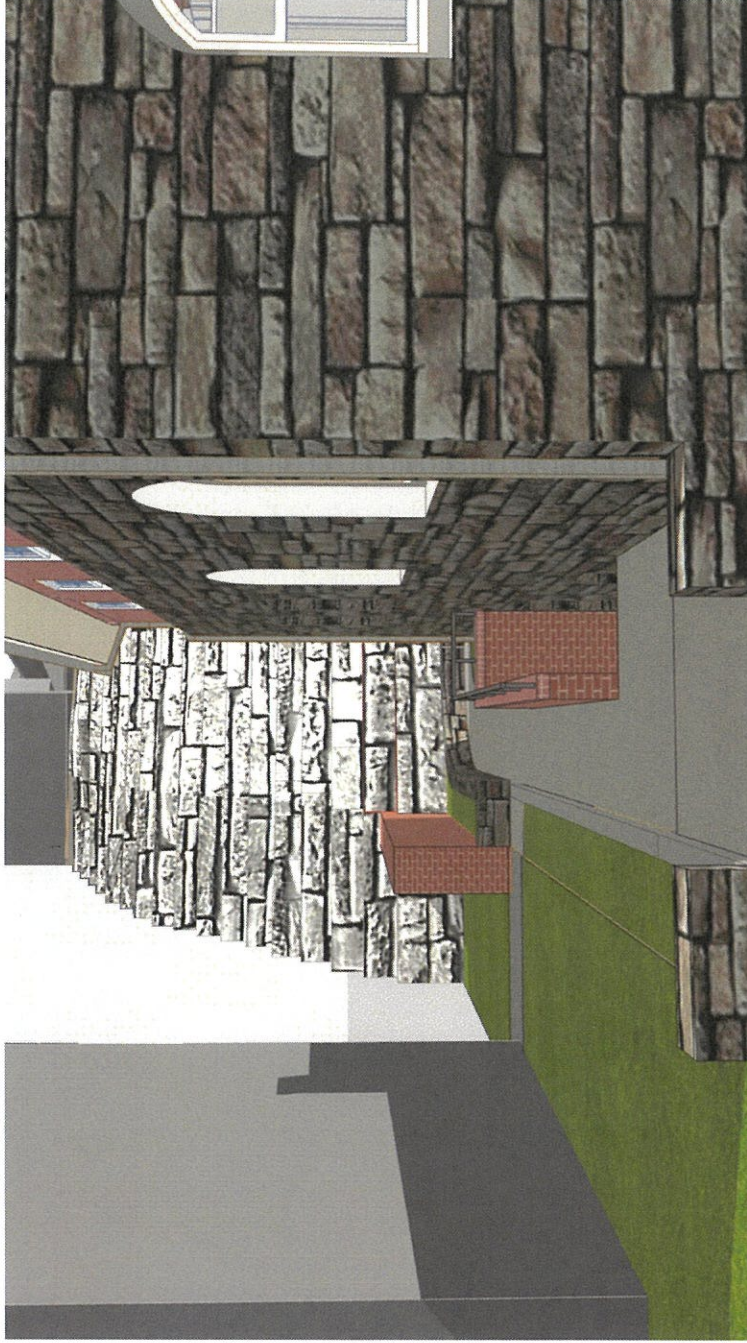

○ BASEMENT ACCESS PERSPECTIVE