


| NO. | DATE | REVISION |
|-----|------|----------|
| | | |
| | | |
| | | |
| | | |
| | | |
| | | |
| | | |
| | | |
| | | |
| | | |

SEAL




Deninno
ARCHITECTS
5655 STANTON AVE
PITTSBURGH, PA 15206 T. 412.951.1979

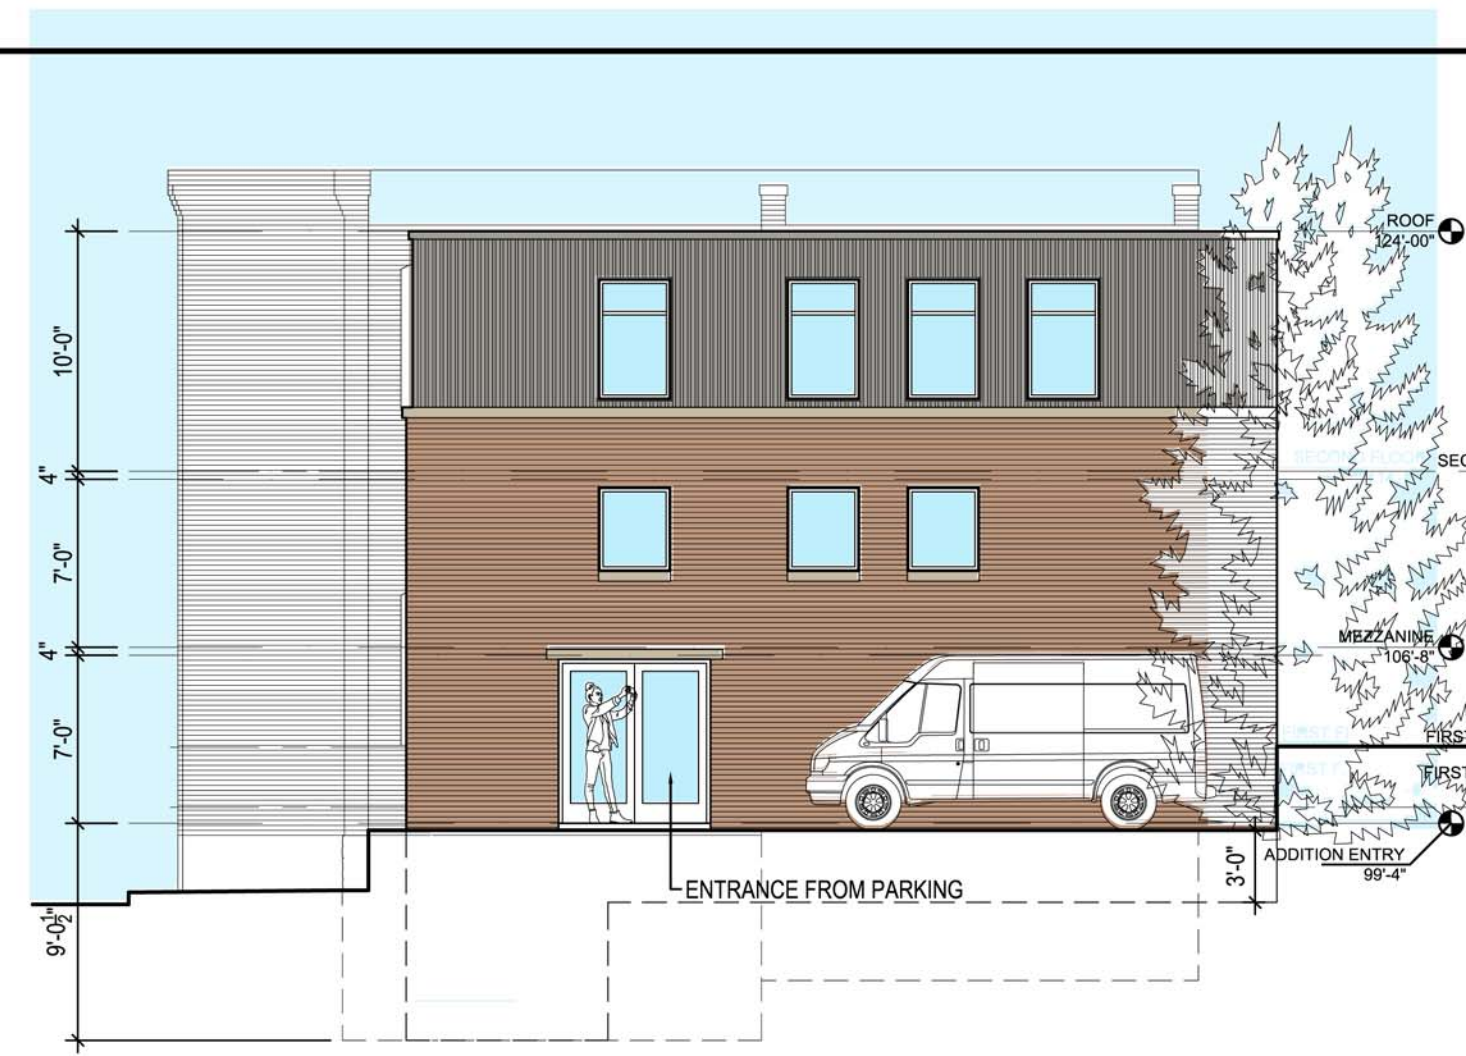

E EAST ELEVATION
1/8" = 1'-0"



S SOUTH ELEVATION
1/8" = 1'-0"

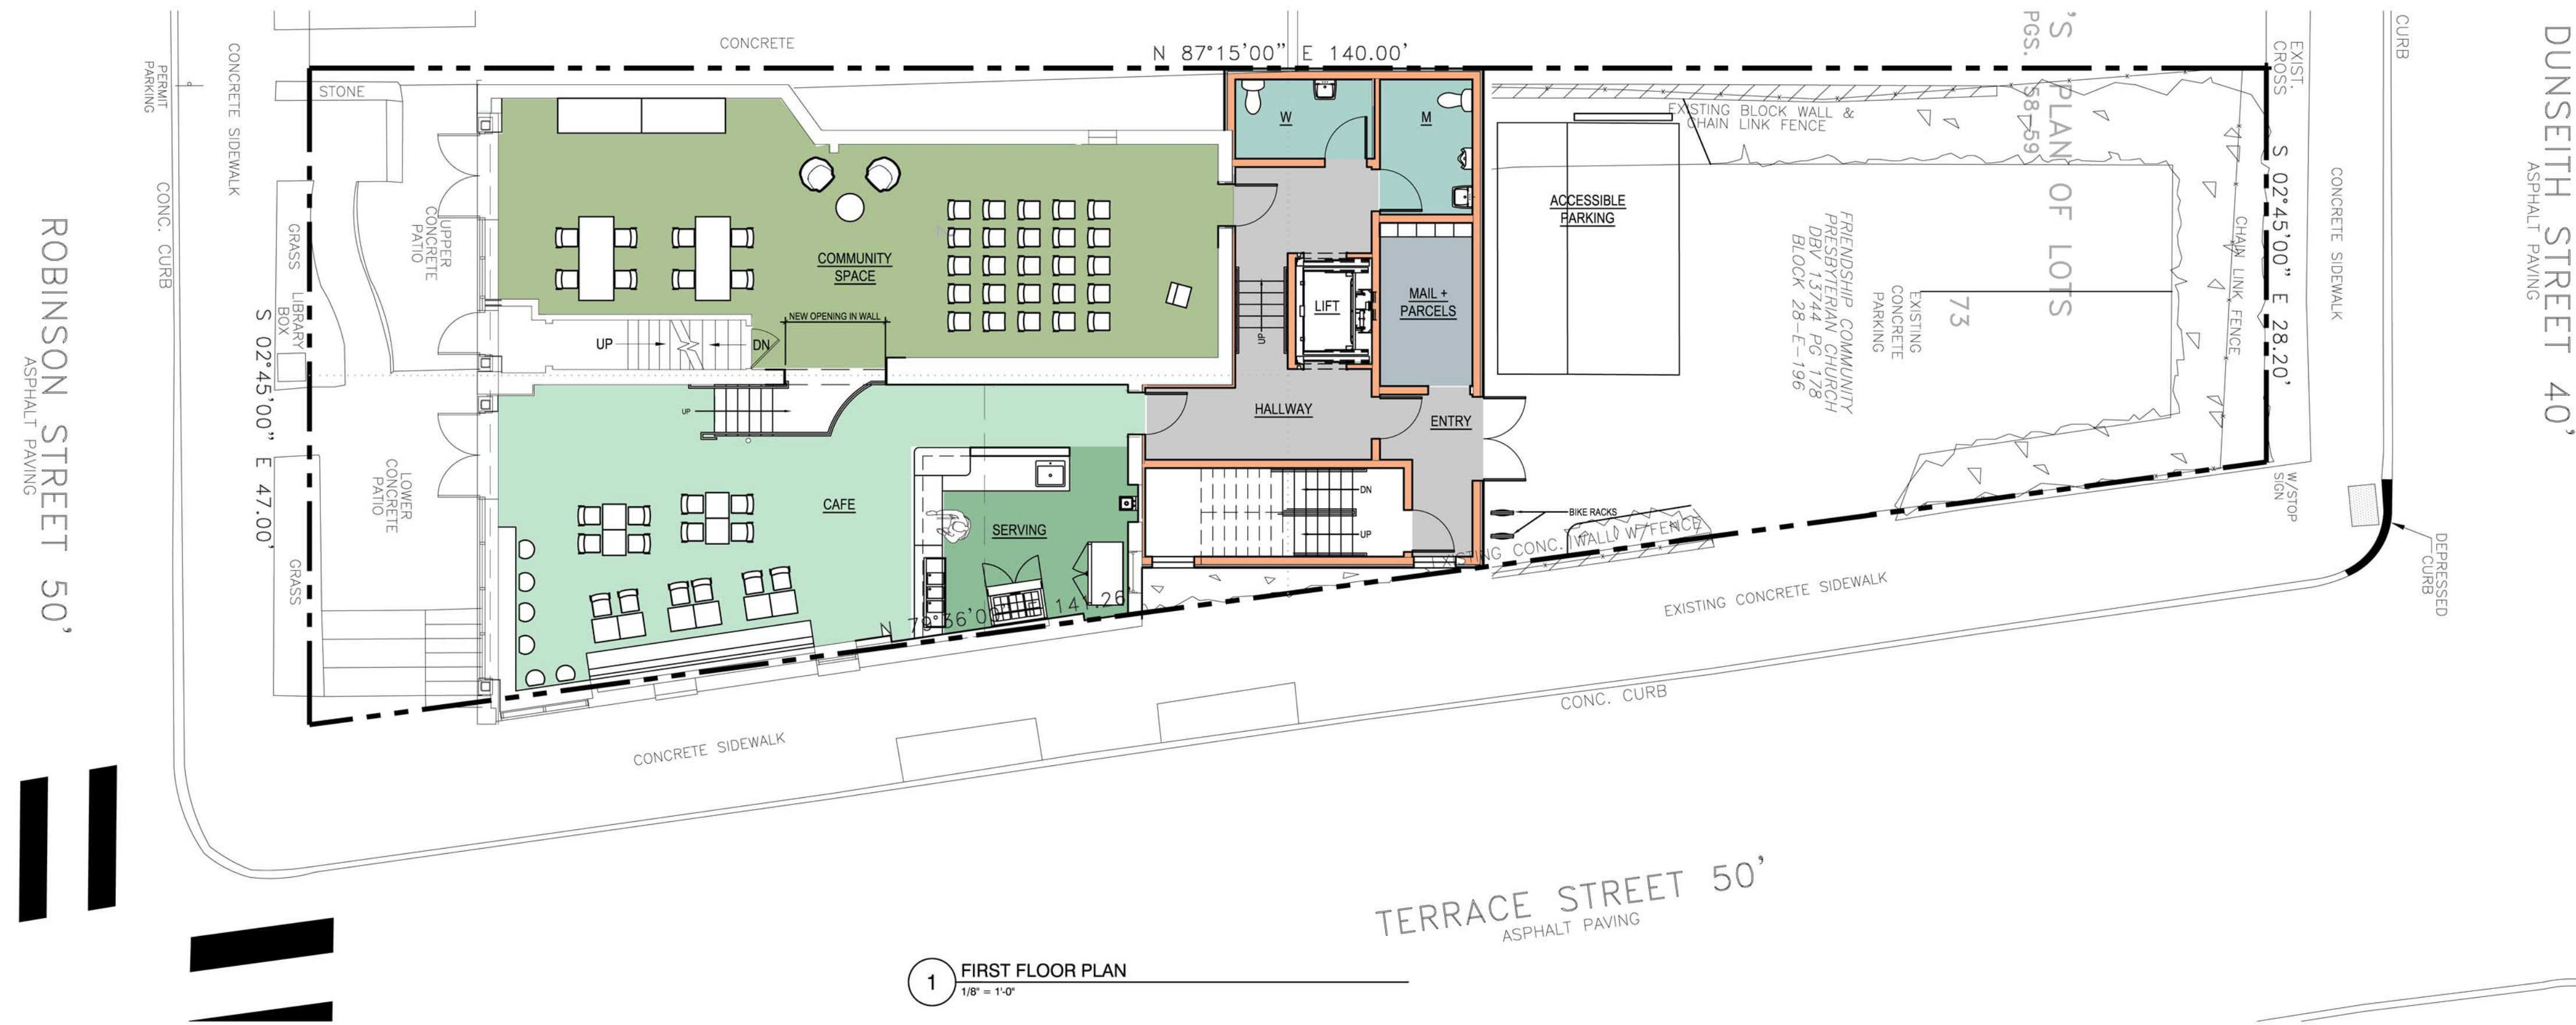

1 FIRST FLOOR PLAN
1/8" = 1'-0"

PROJECT TITLE:
**THE CORNER
ADDITION AND
RENOVATIONS**

200-202 ROBINSON STREET
PITTSBURGH, PENNSYLVANIA 15213


DRAWING TITLE:
**FLOOR PLAN AND
EXTERIOR
ELEVATIONS**

SCALE: AS NOTED


A.1

01/06/2023


| NO. | DATE | REVISION |
|-----|------|----------|
| | | |
| | | |
| | | |
| | | |
| | | |
| | | |
| | | |
| | | |
| | | |
| | | |

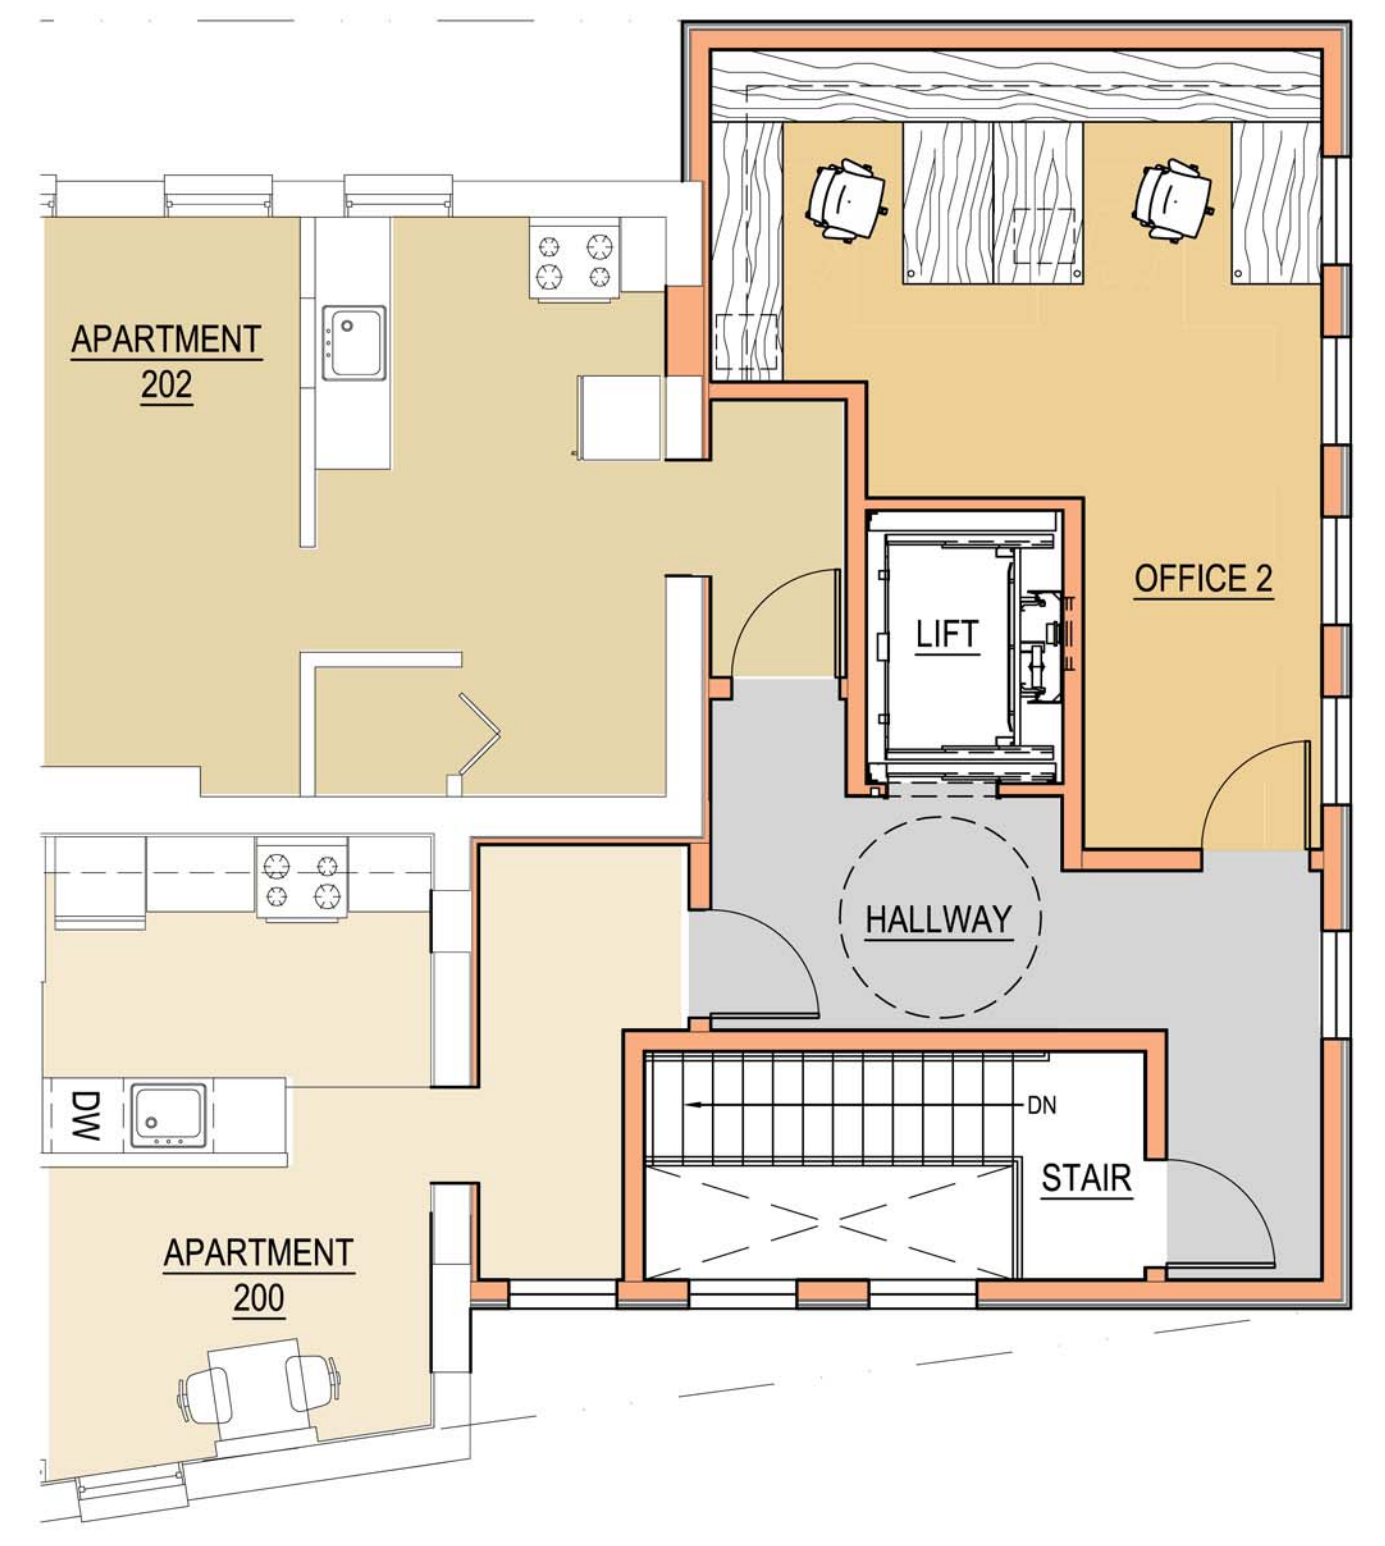


2 SECOND FLOOR PLAN
3/16" = 1'-0"

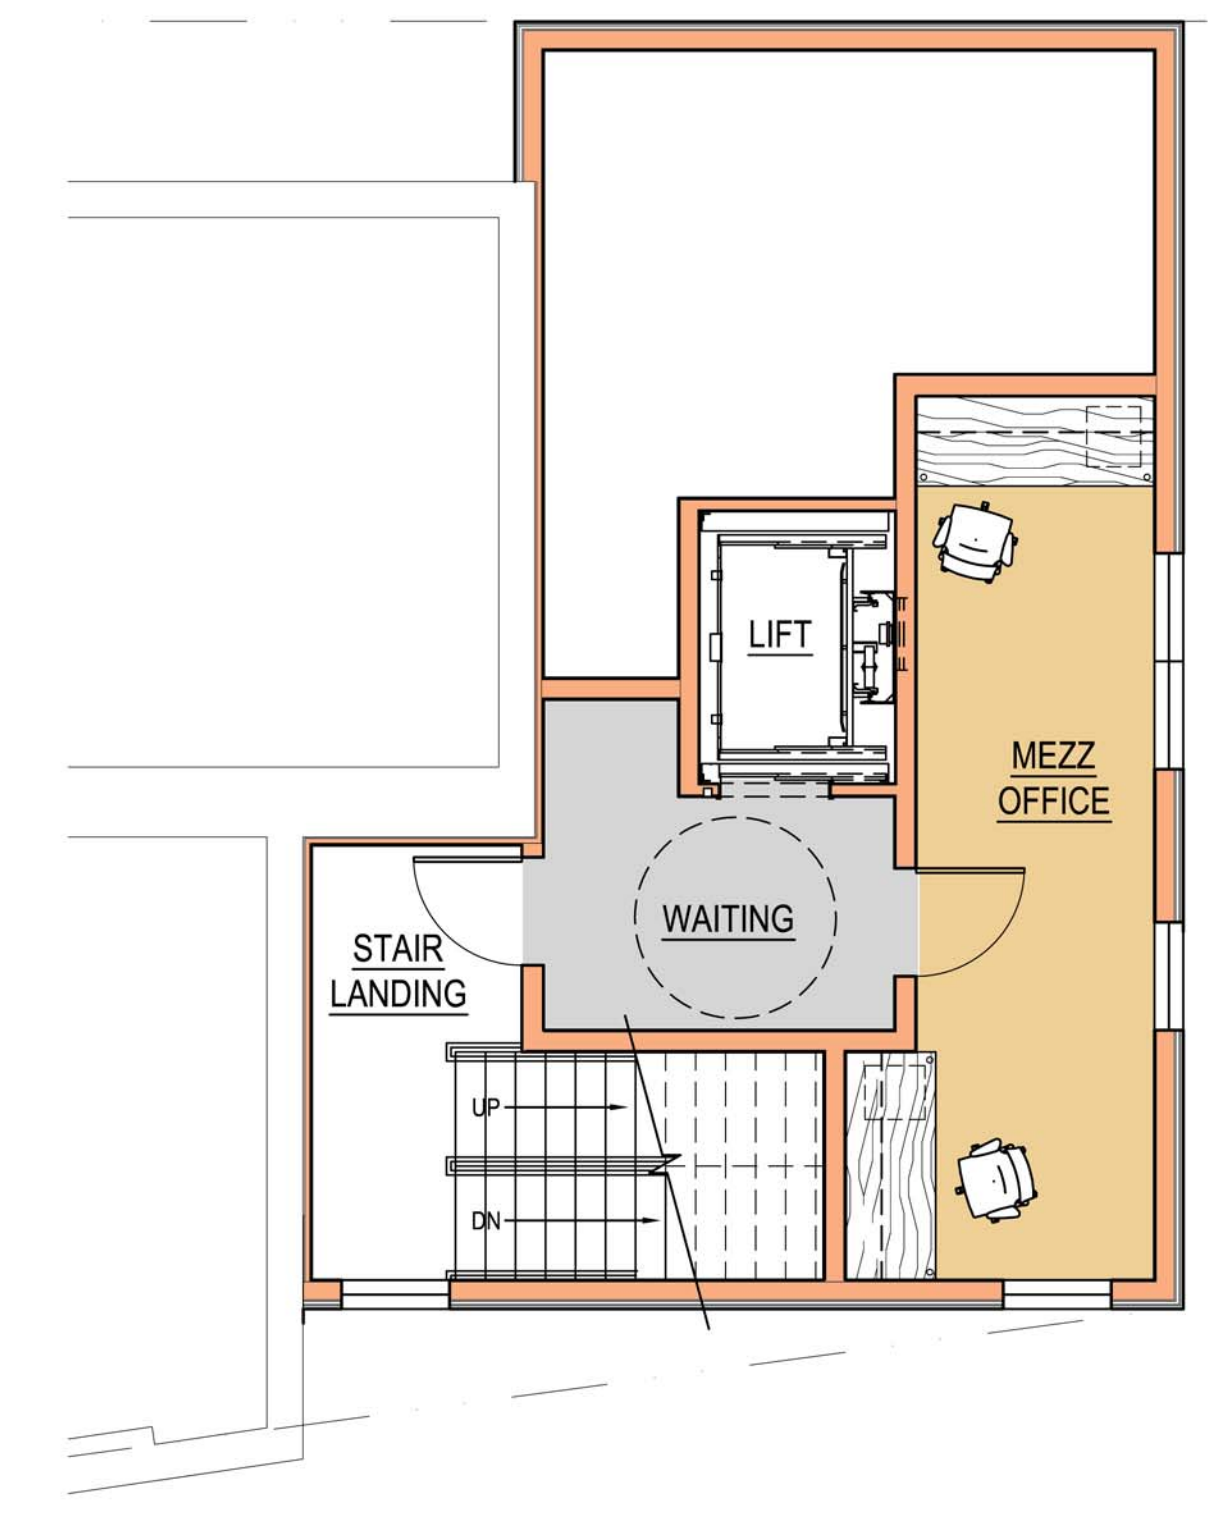

M MEZZANINE FLOOR PLAN
3/16" = 1'-0"

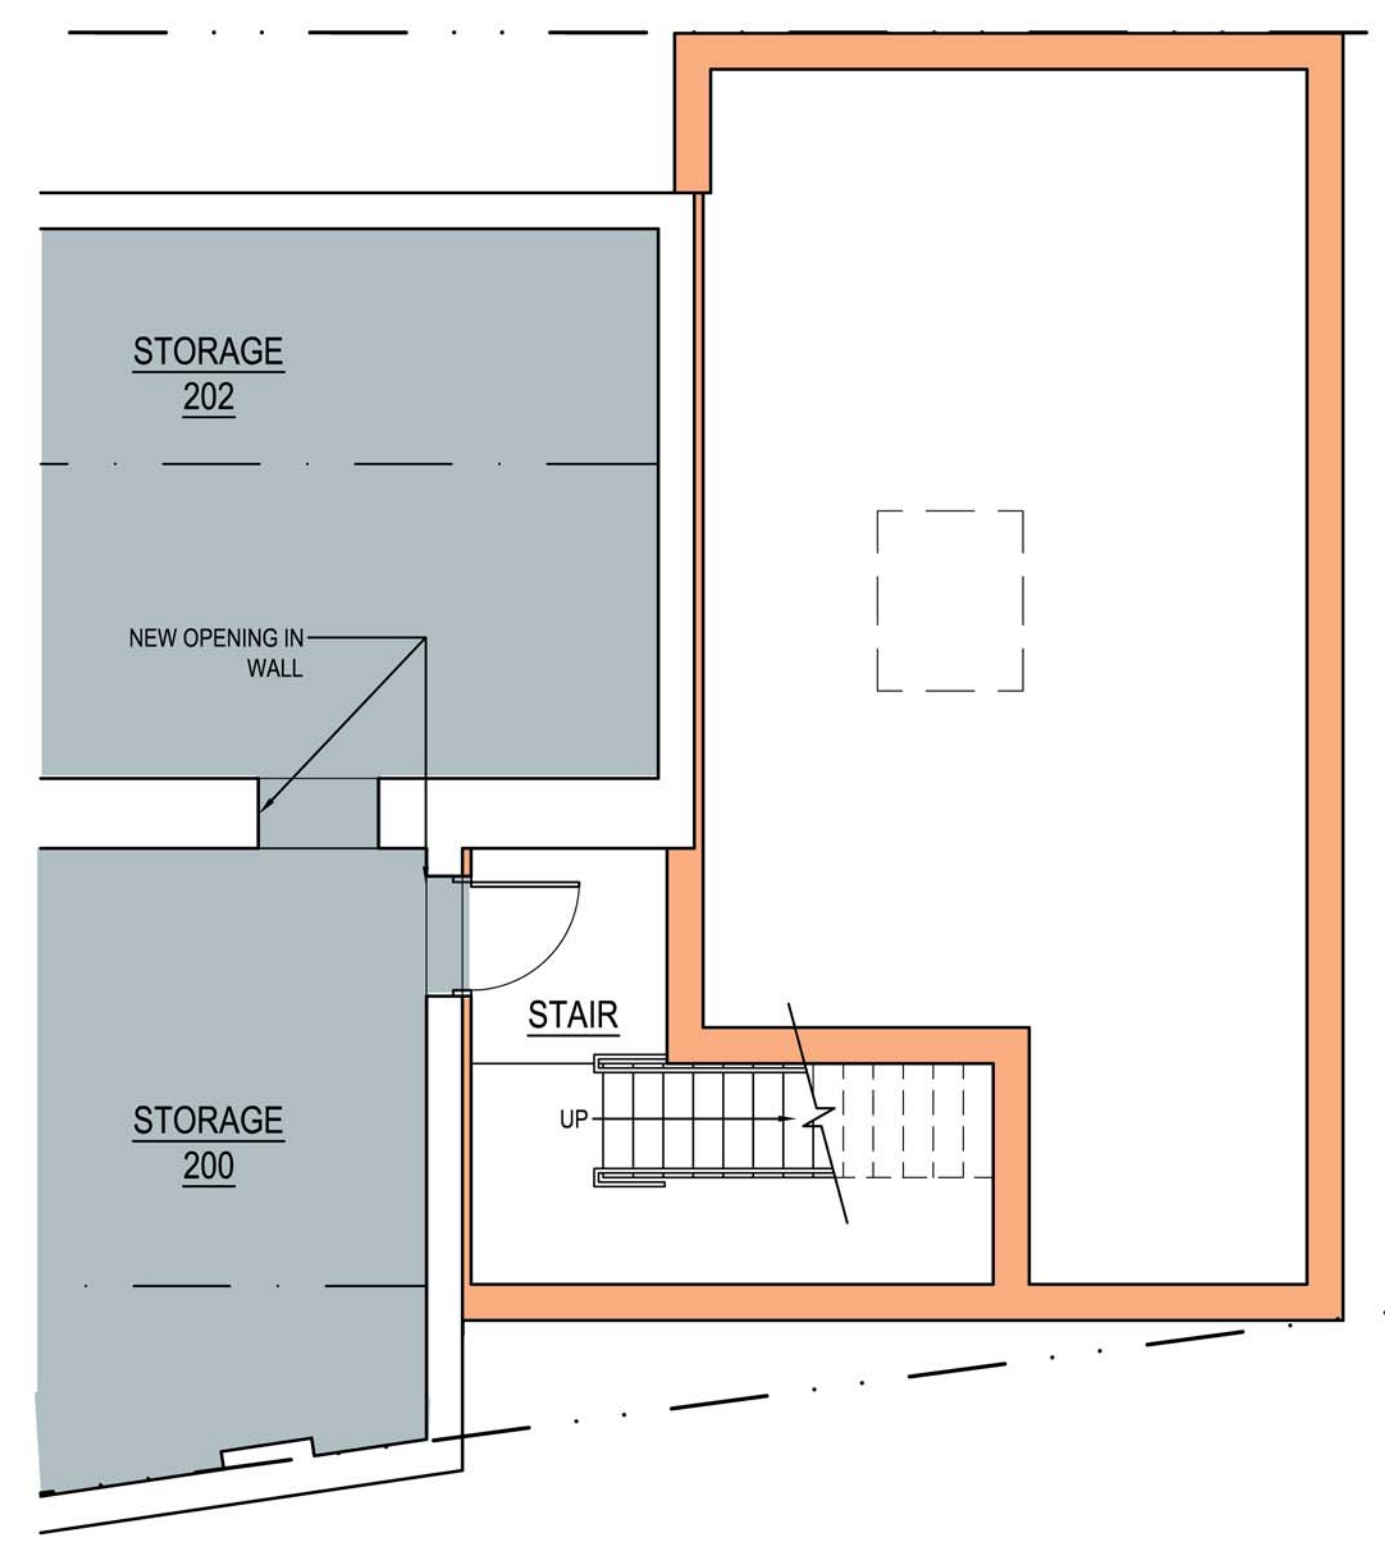

B BASEMENT FLOOR PLAN
3/16" = 1'-0"

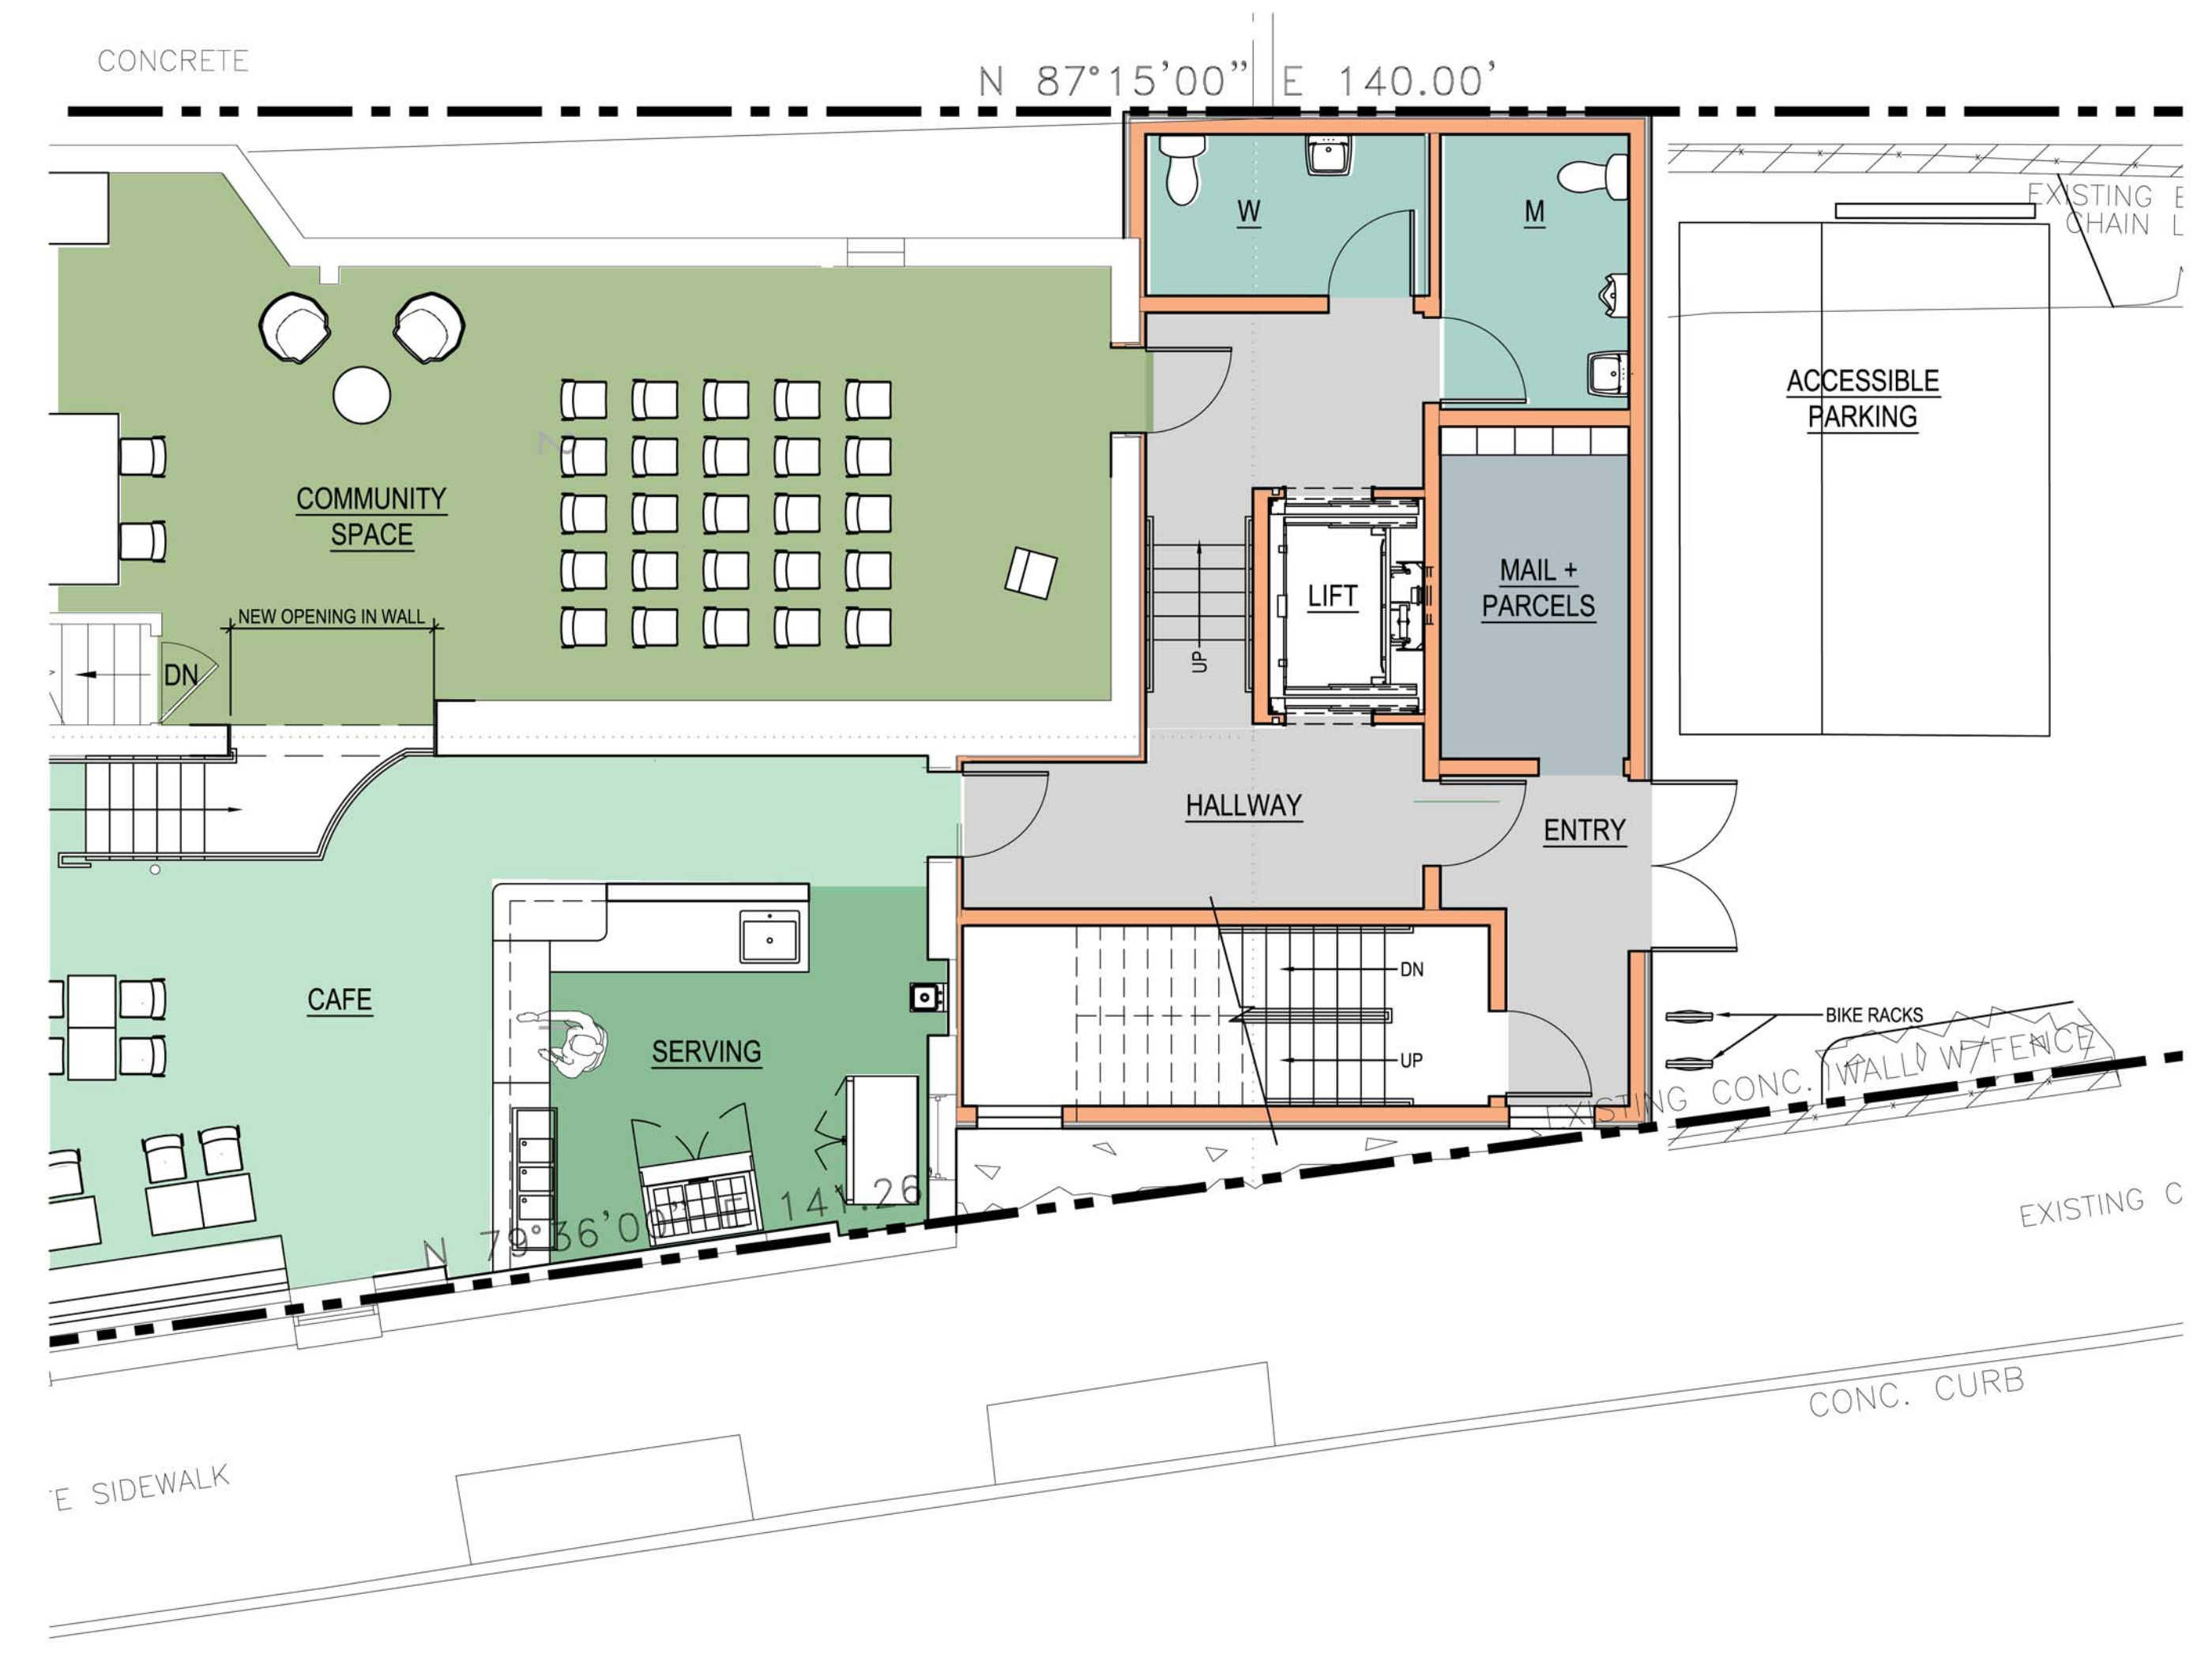

1 ENLARGED FIRST FLOOR PLAN
3/16" = 1'-0"

SEAL



PROJECT PLAN

Deninno
ARCHITECTS
5655 STANTON AVE
PITTSBURGH, PA 15206 T. 412.951.1979

PROJECT TITLE:
**THE CORNER
ADDITION AND
RENOVATIONS**

200-202 ROBINSON STREET
PITTSBURGH, PENNSYLVANIA 15213

DRAWING TITLE:
**ENLARGED FLOOR
PLANS**

SCALE: AS NOTED

A.2

01/06/2023