

OAKLAND TOWN HOUSES

3523 WAKEFIELD STREET
PITTSBURGH, PA 15213



TKA Architects
Planners & Interior Designers
4951 Centre Avenue
Pittsburgh, Pennsylvania 15213

P: (412) 681-7242
F: (412) 681-8817

General Notes:

THE CONTRACTOR SHALL CHECK ALL DIMENSIONS AND VERIFY ALL CONDITIONS PERTAINING TO THIS DRAWING AT THE BUILDING AND SHALL REPORT ANY DISCREPANCIES TO THE ARCHITECT AT ONCE.



No.	Revision:	Date:

Drawing Title:


FLOOR PLANS
SCHEME A

Commission No.:	17-8-22	Drawing No.:	
Scale:		Date:	03.09.18
Drawn By:		Approved:	JS


A100.1

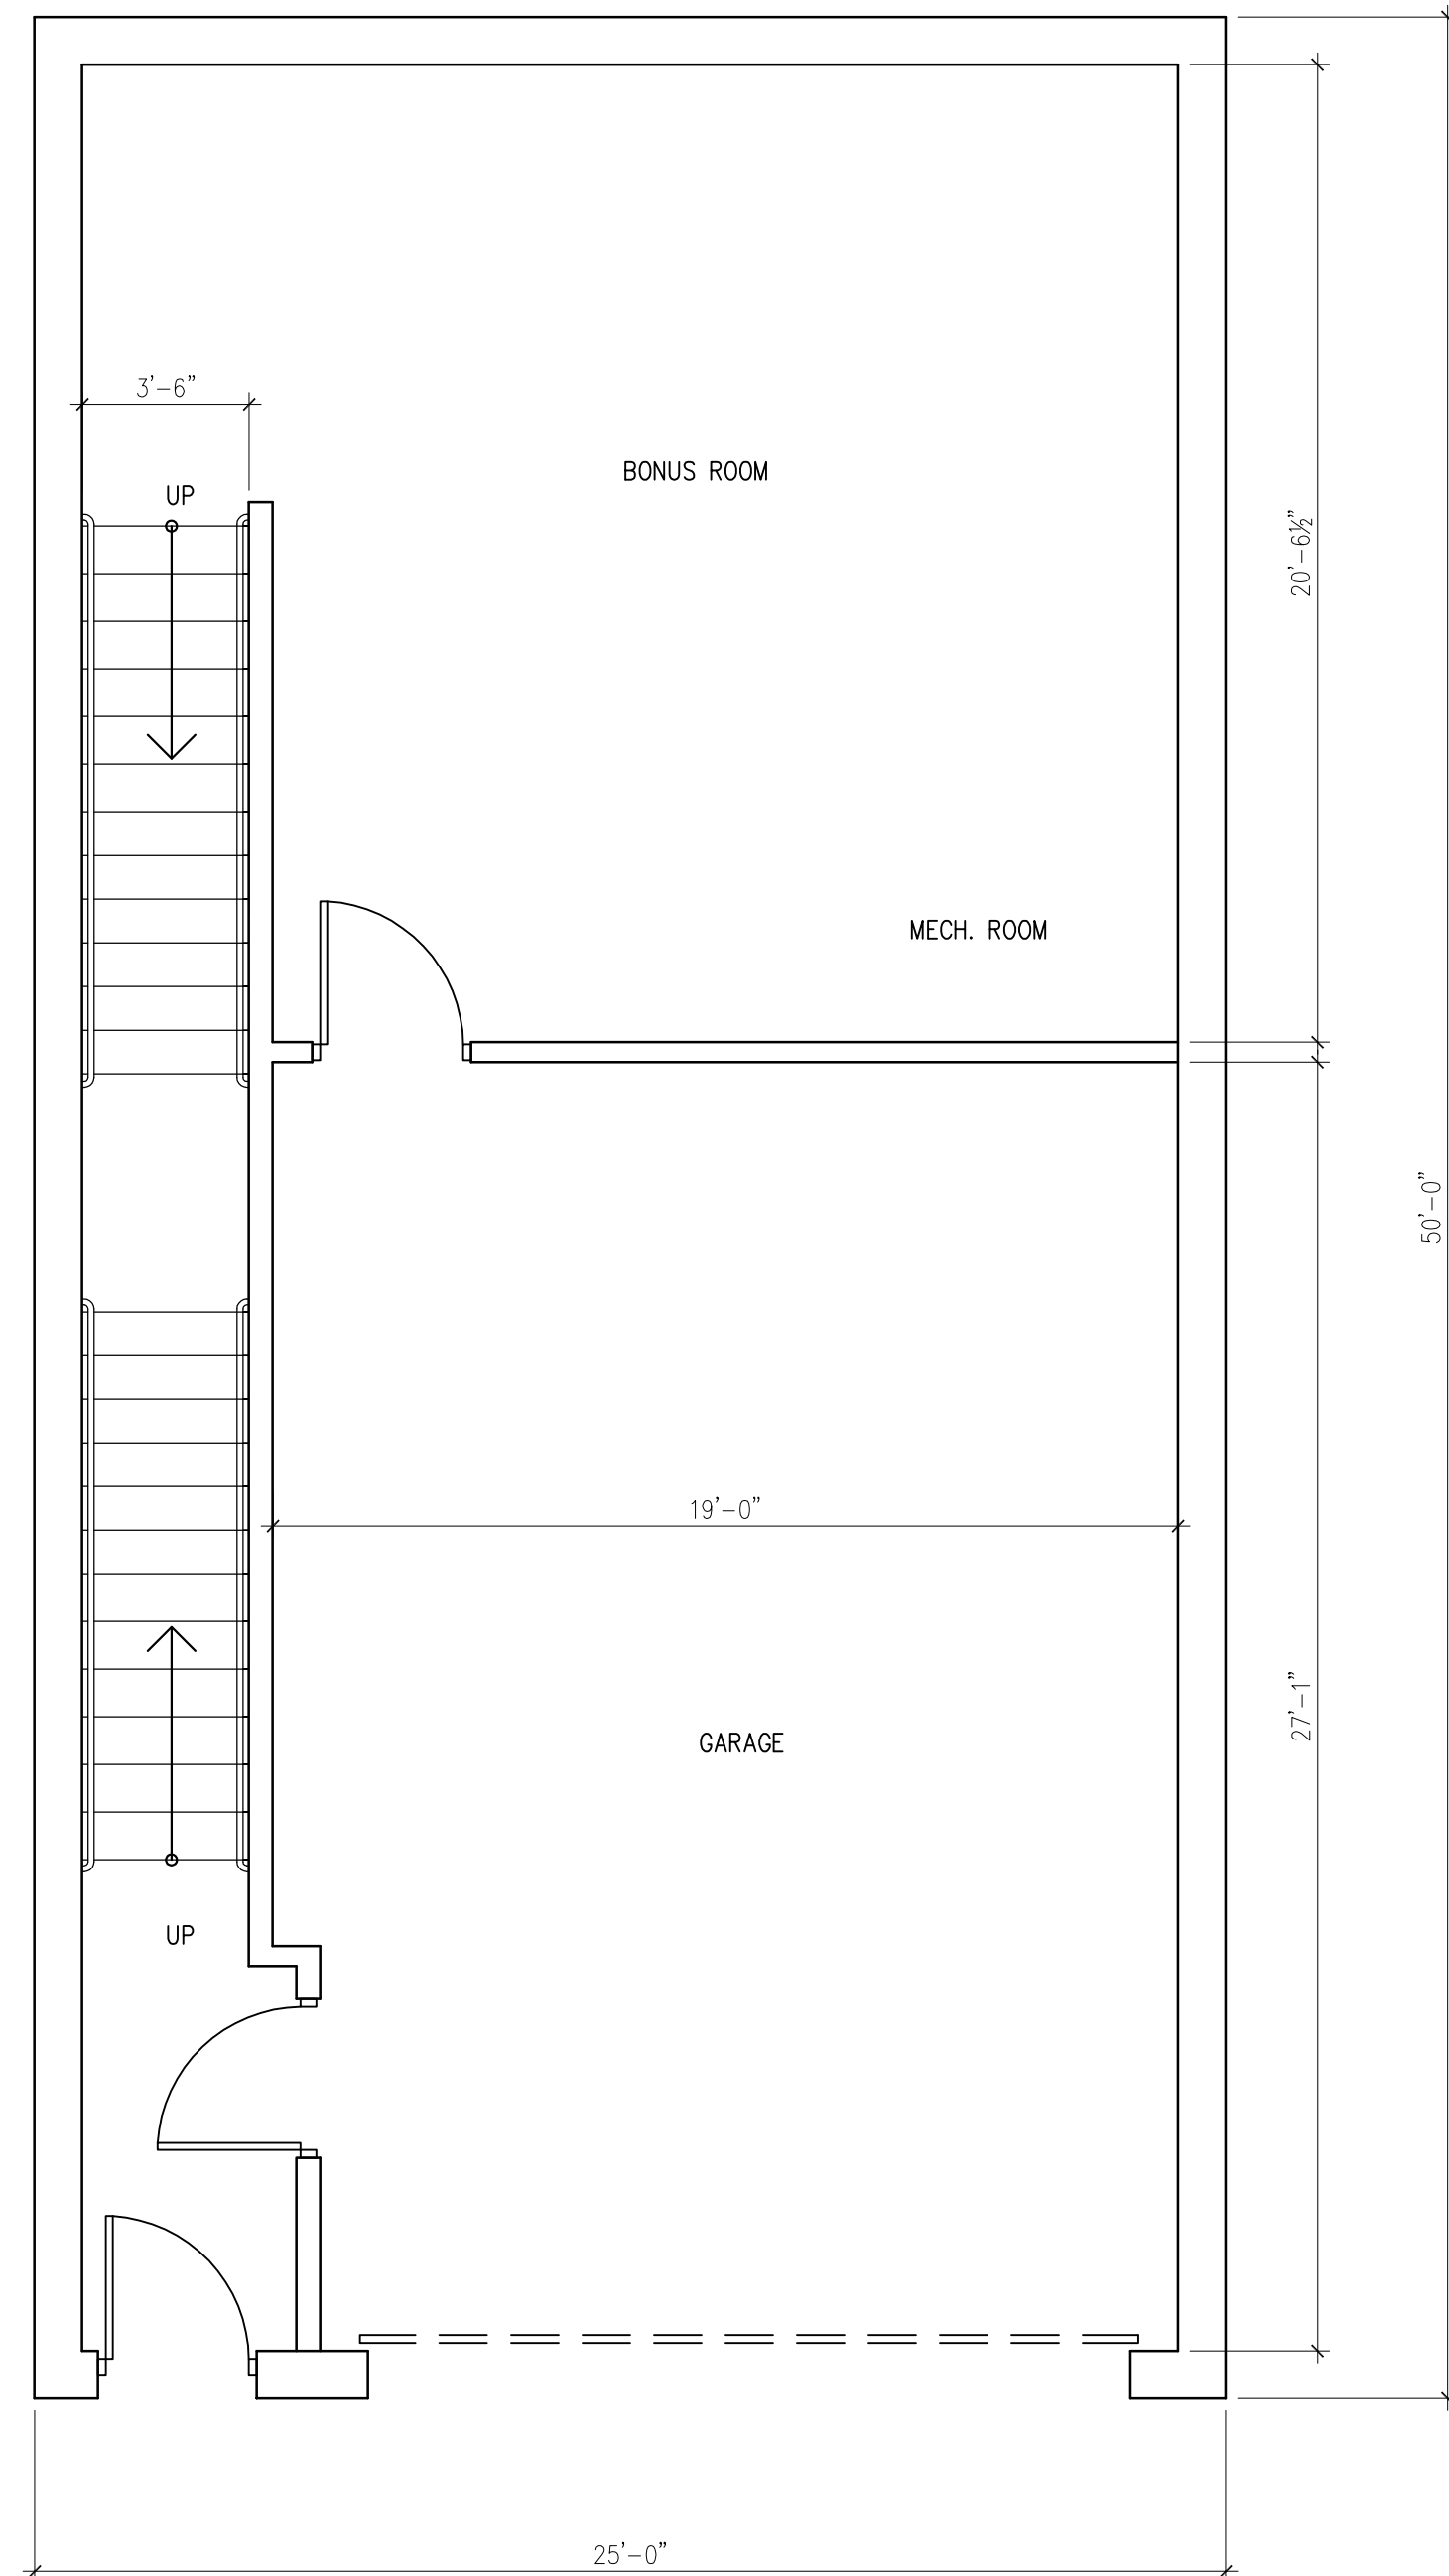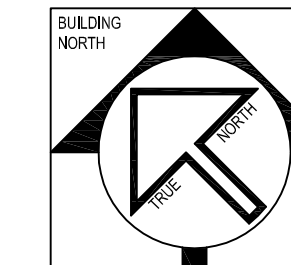

FIRST FLOOR PLAN
SCALE: 1/4"=1'-0"

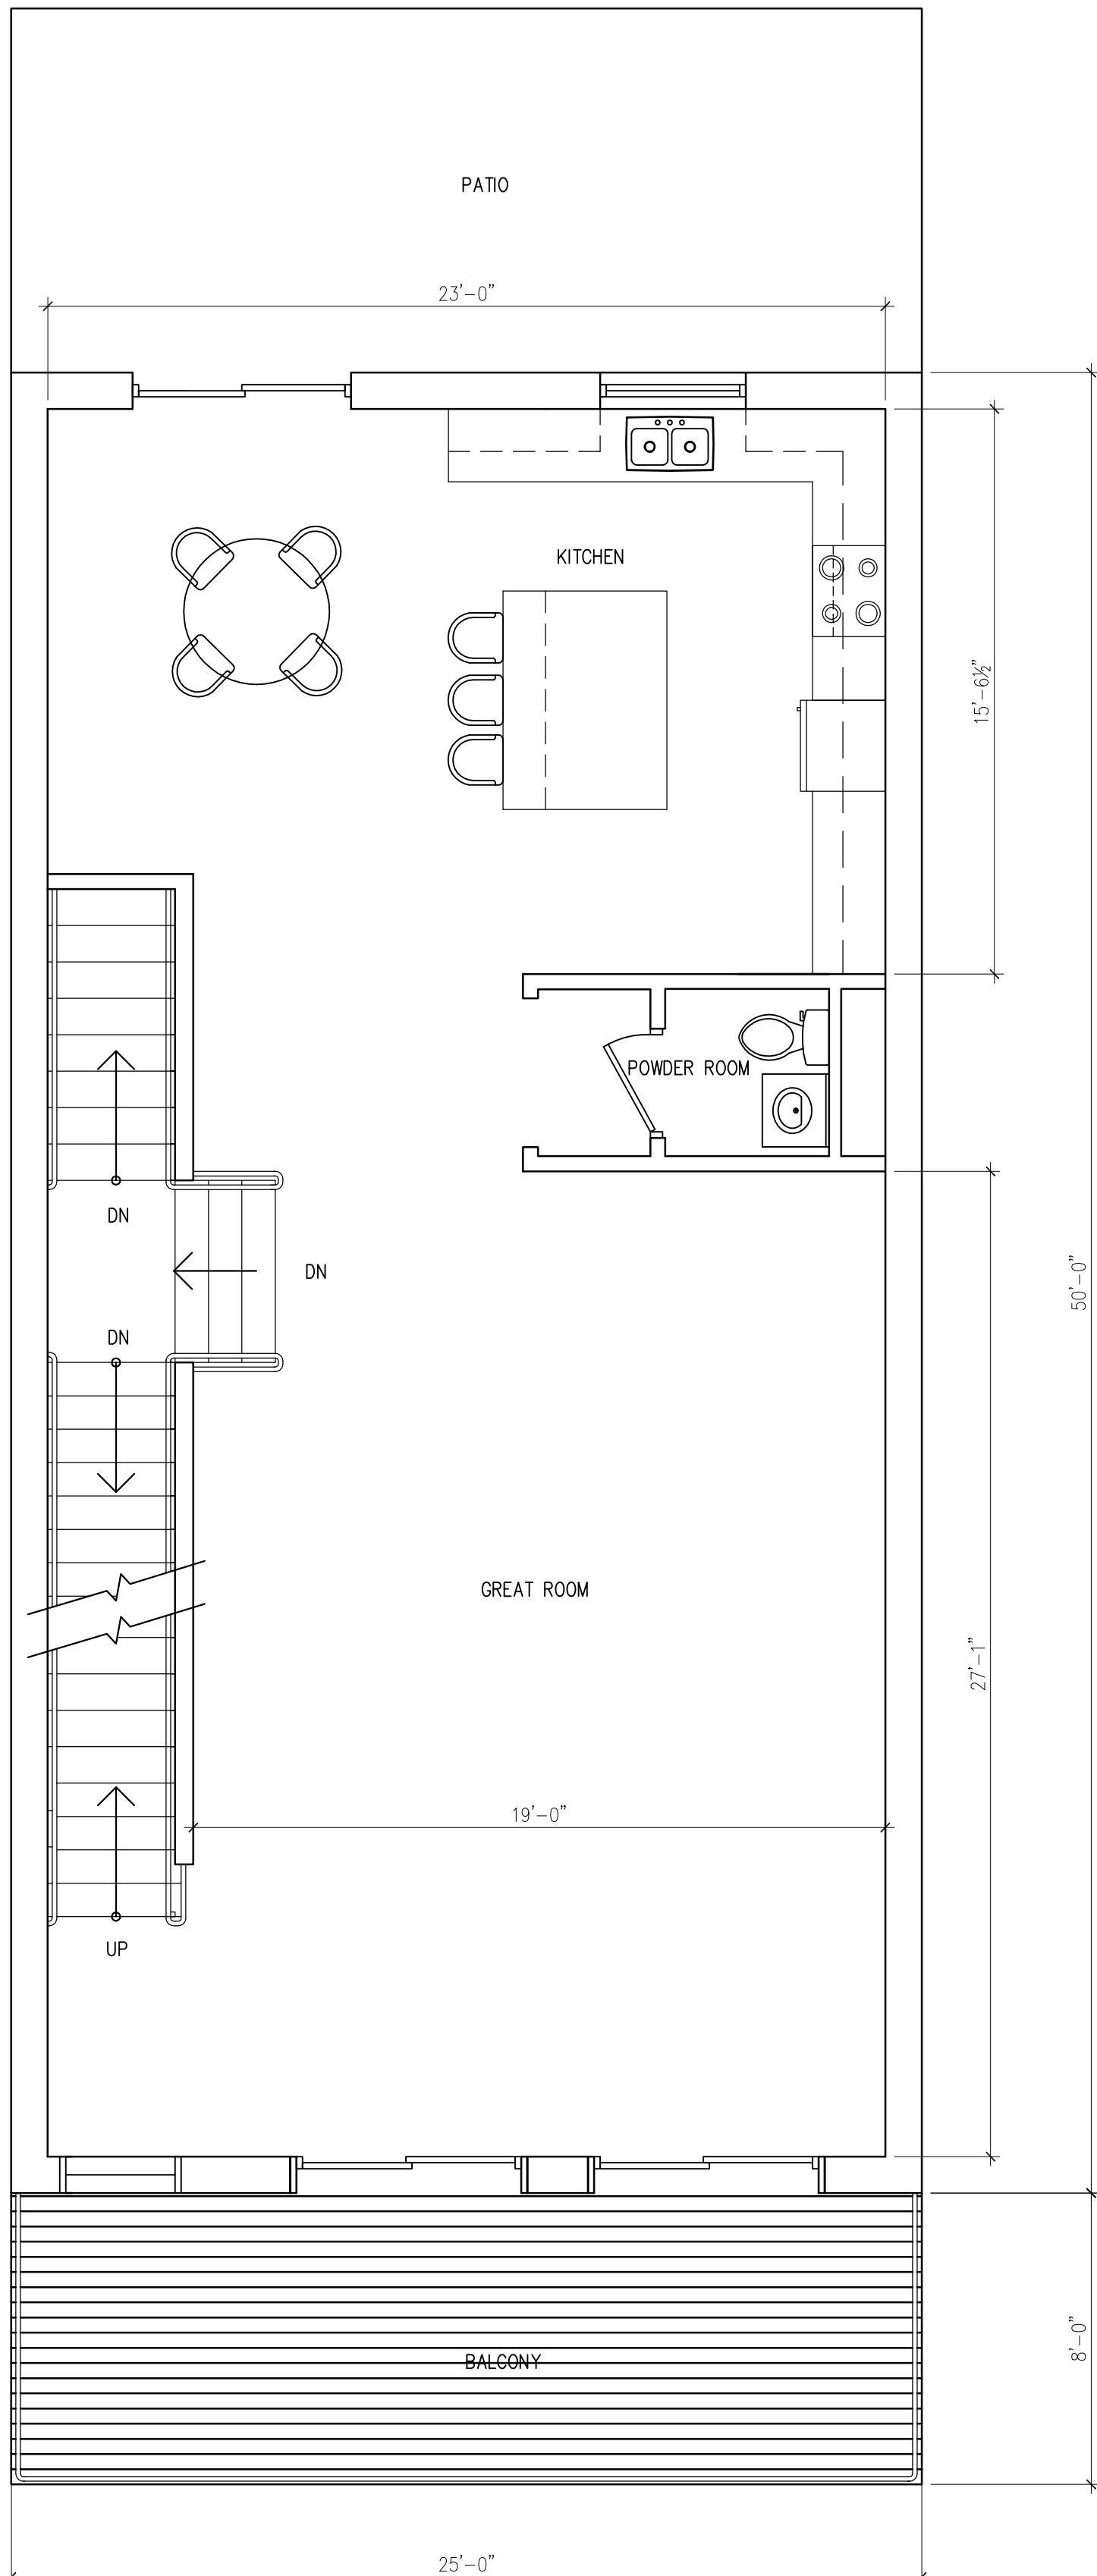

SECOND FLOOR PLAN
SCALE: 1/4"=1'-0"

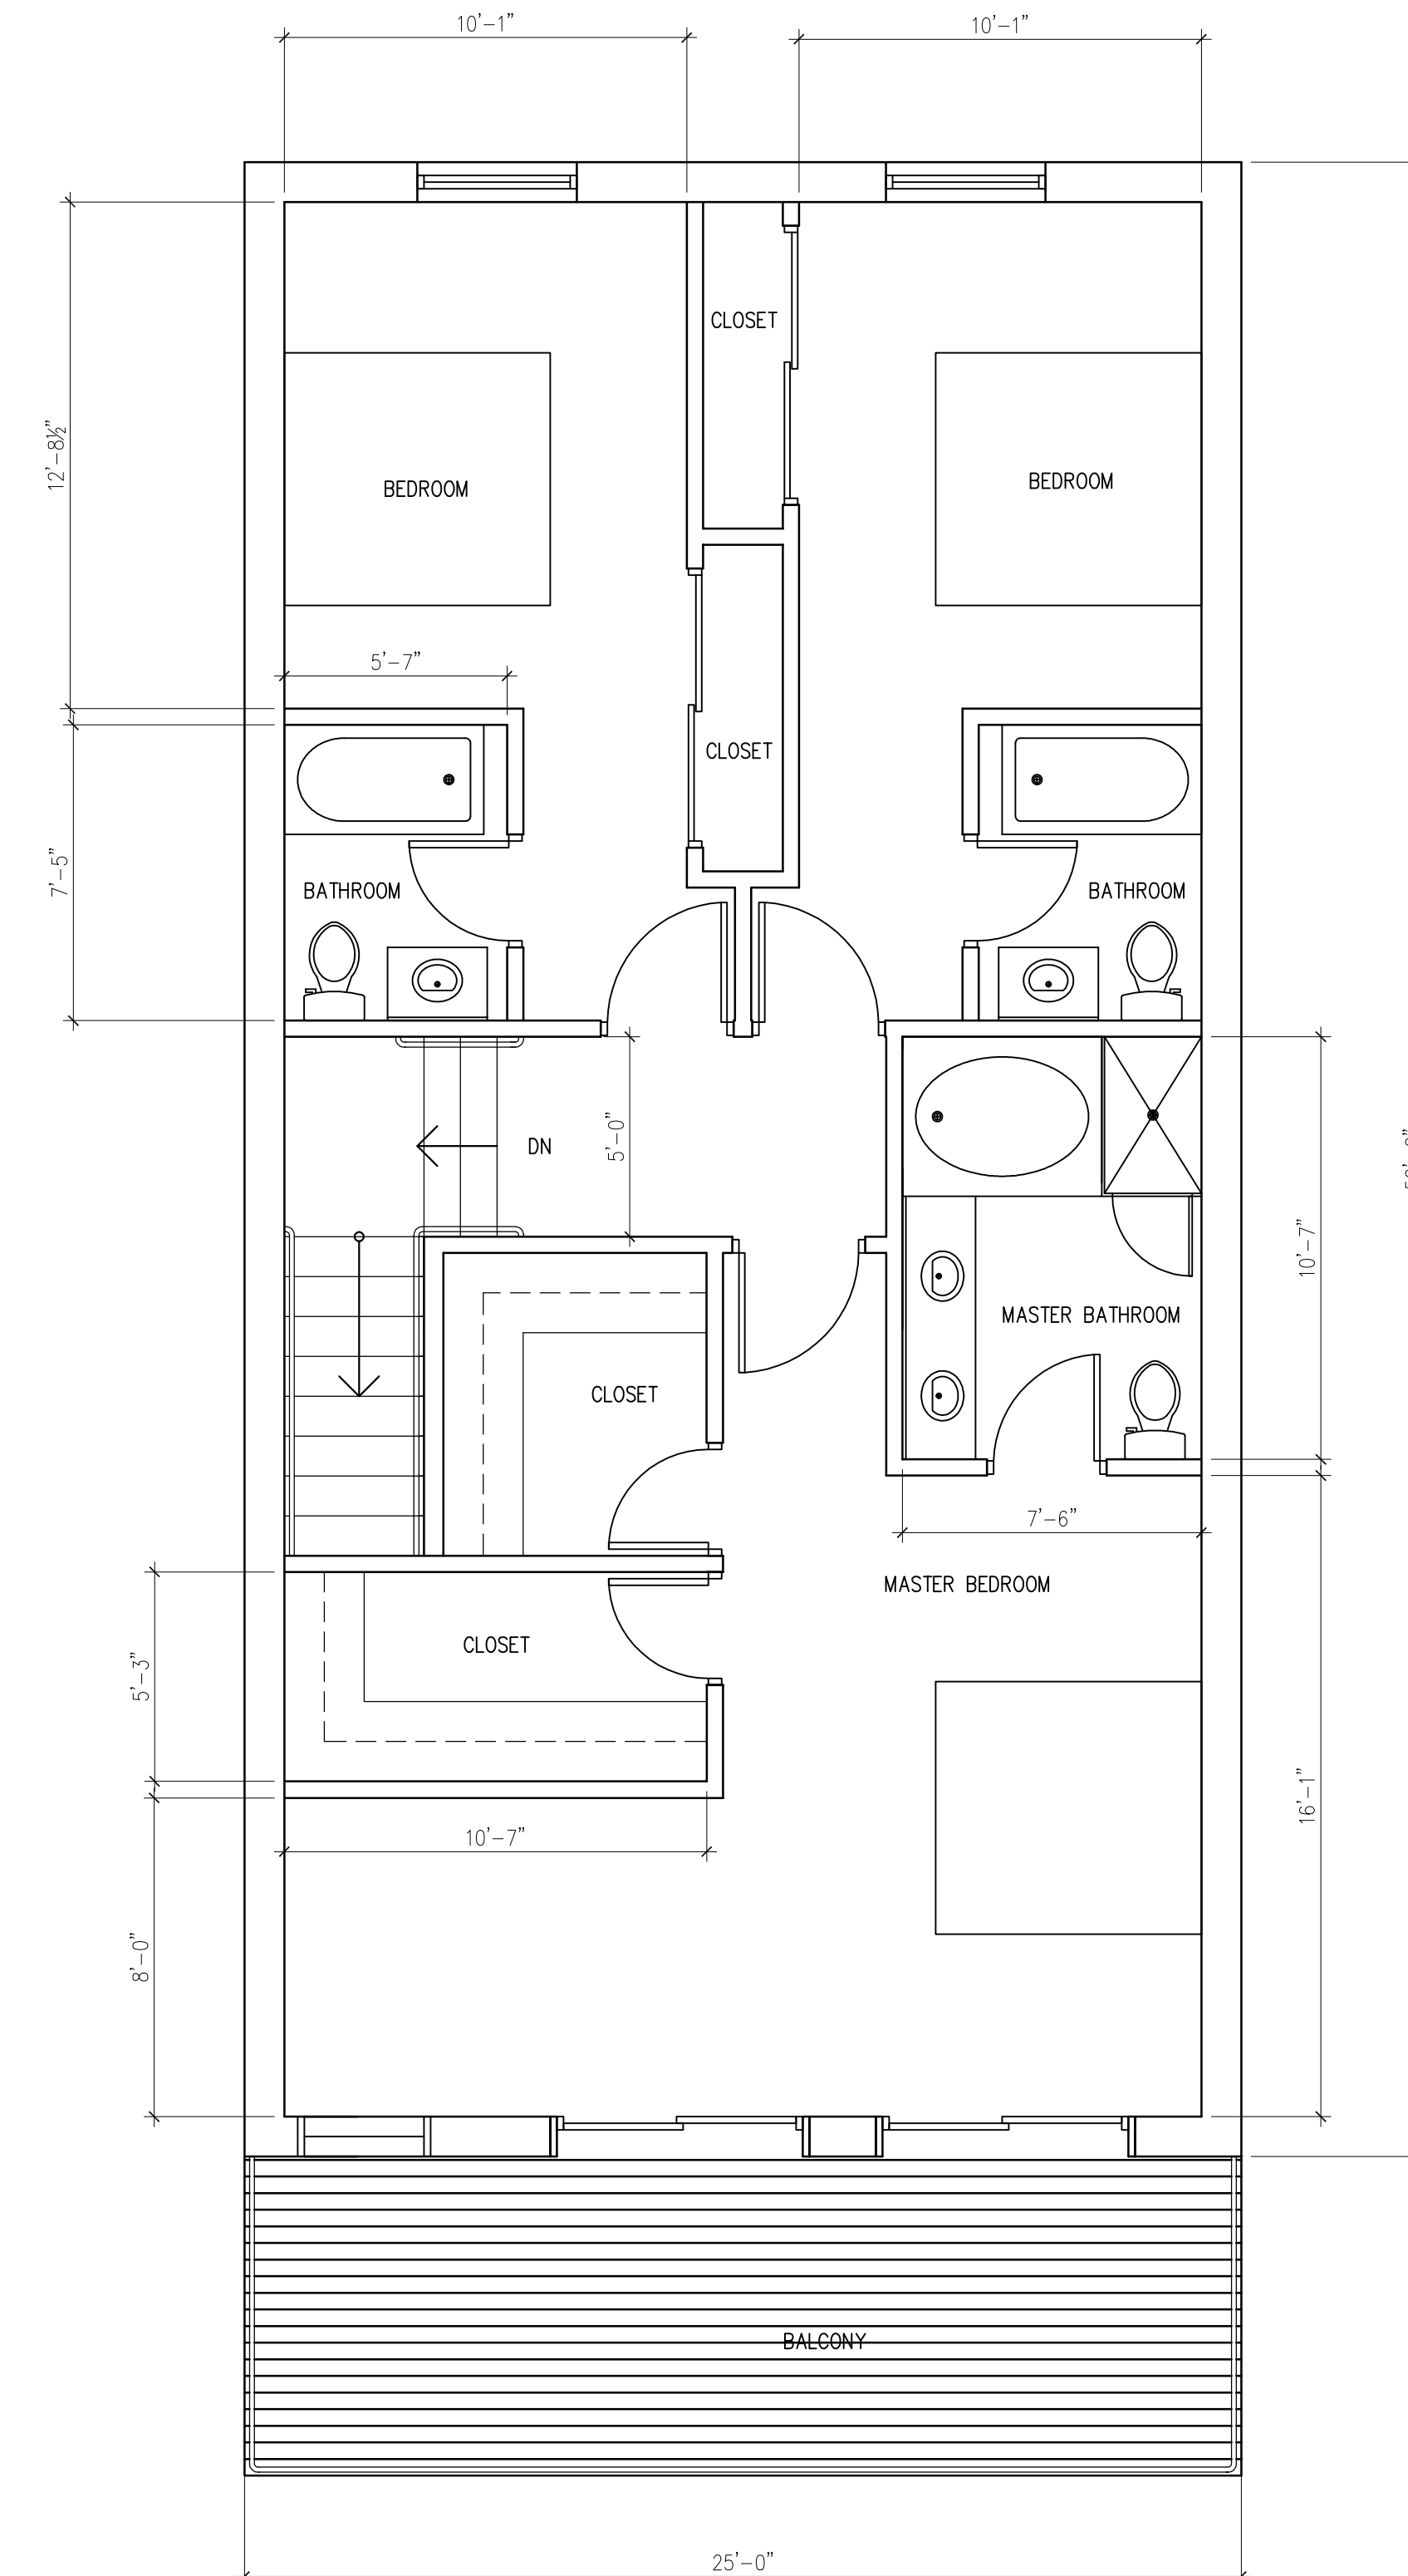

THIRD FLOOR PLAN
SCALE: 1/4"=1'-0"