

SINGH ADDITION DESIGN CONCEPT

**BOTTEGA
DRAFTING
+
DESIGN**

507 W. 3RD AVE.
DERRY, PA 15627

Designer:
Cassie Gray
Bottega Drafting + Design
507 W. 3rd Ave.
Derry, PA 15627

Kitchen Designer:
TBD

PERMIT STAMP

DATE: 11/14/2022
PROJECT NO.

REVISION	DATE
1	
2	
3	
4	
5	
6	



NOTES:

SINGH HOME ADDITION
SCHENLEY FARMS HISTORIC DISTRICT
252 PARKMAN AVE. PITTSBURGH, PA 15213

SCALE: ####

C

DRAWN BY: CG

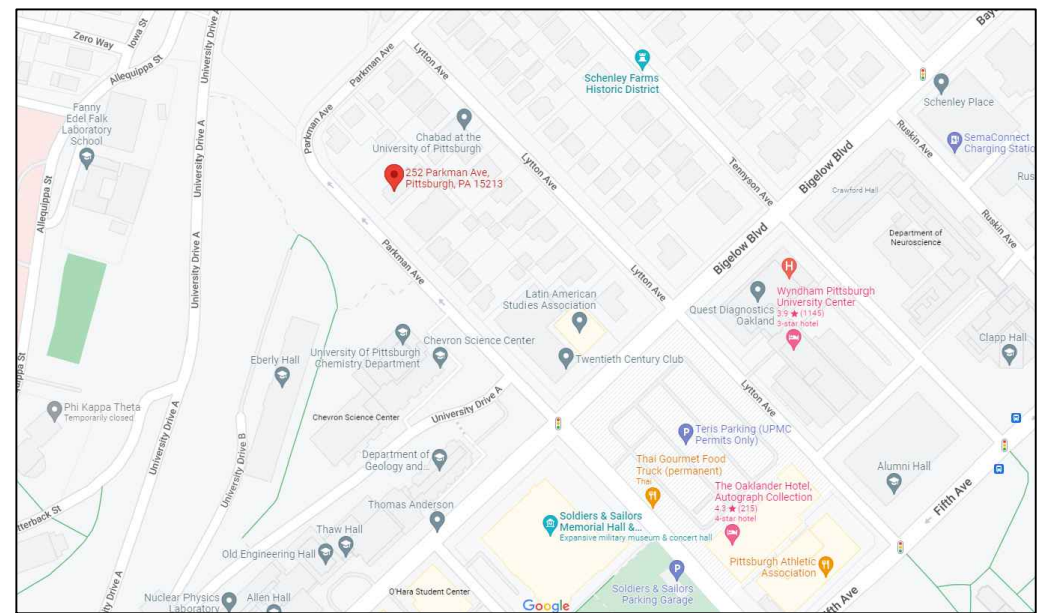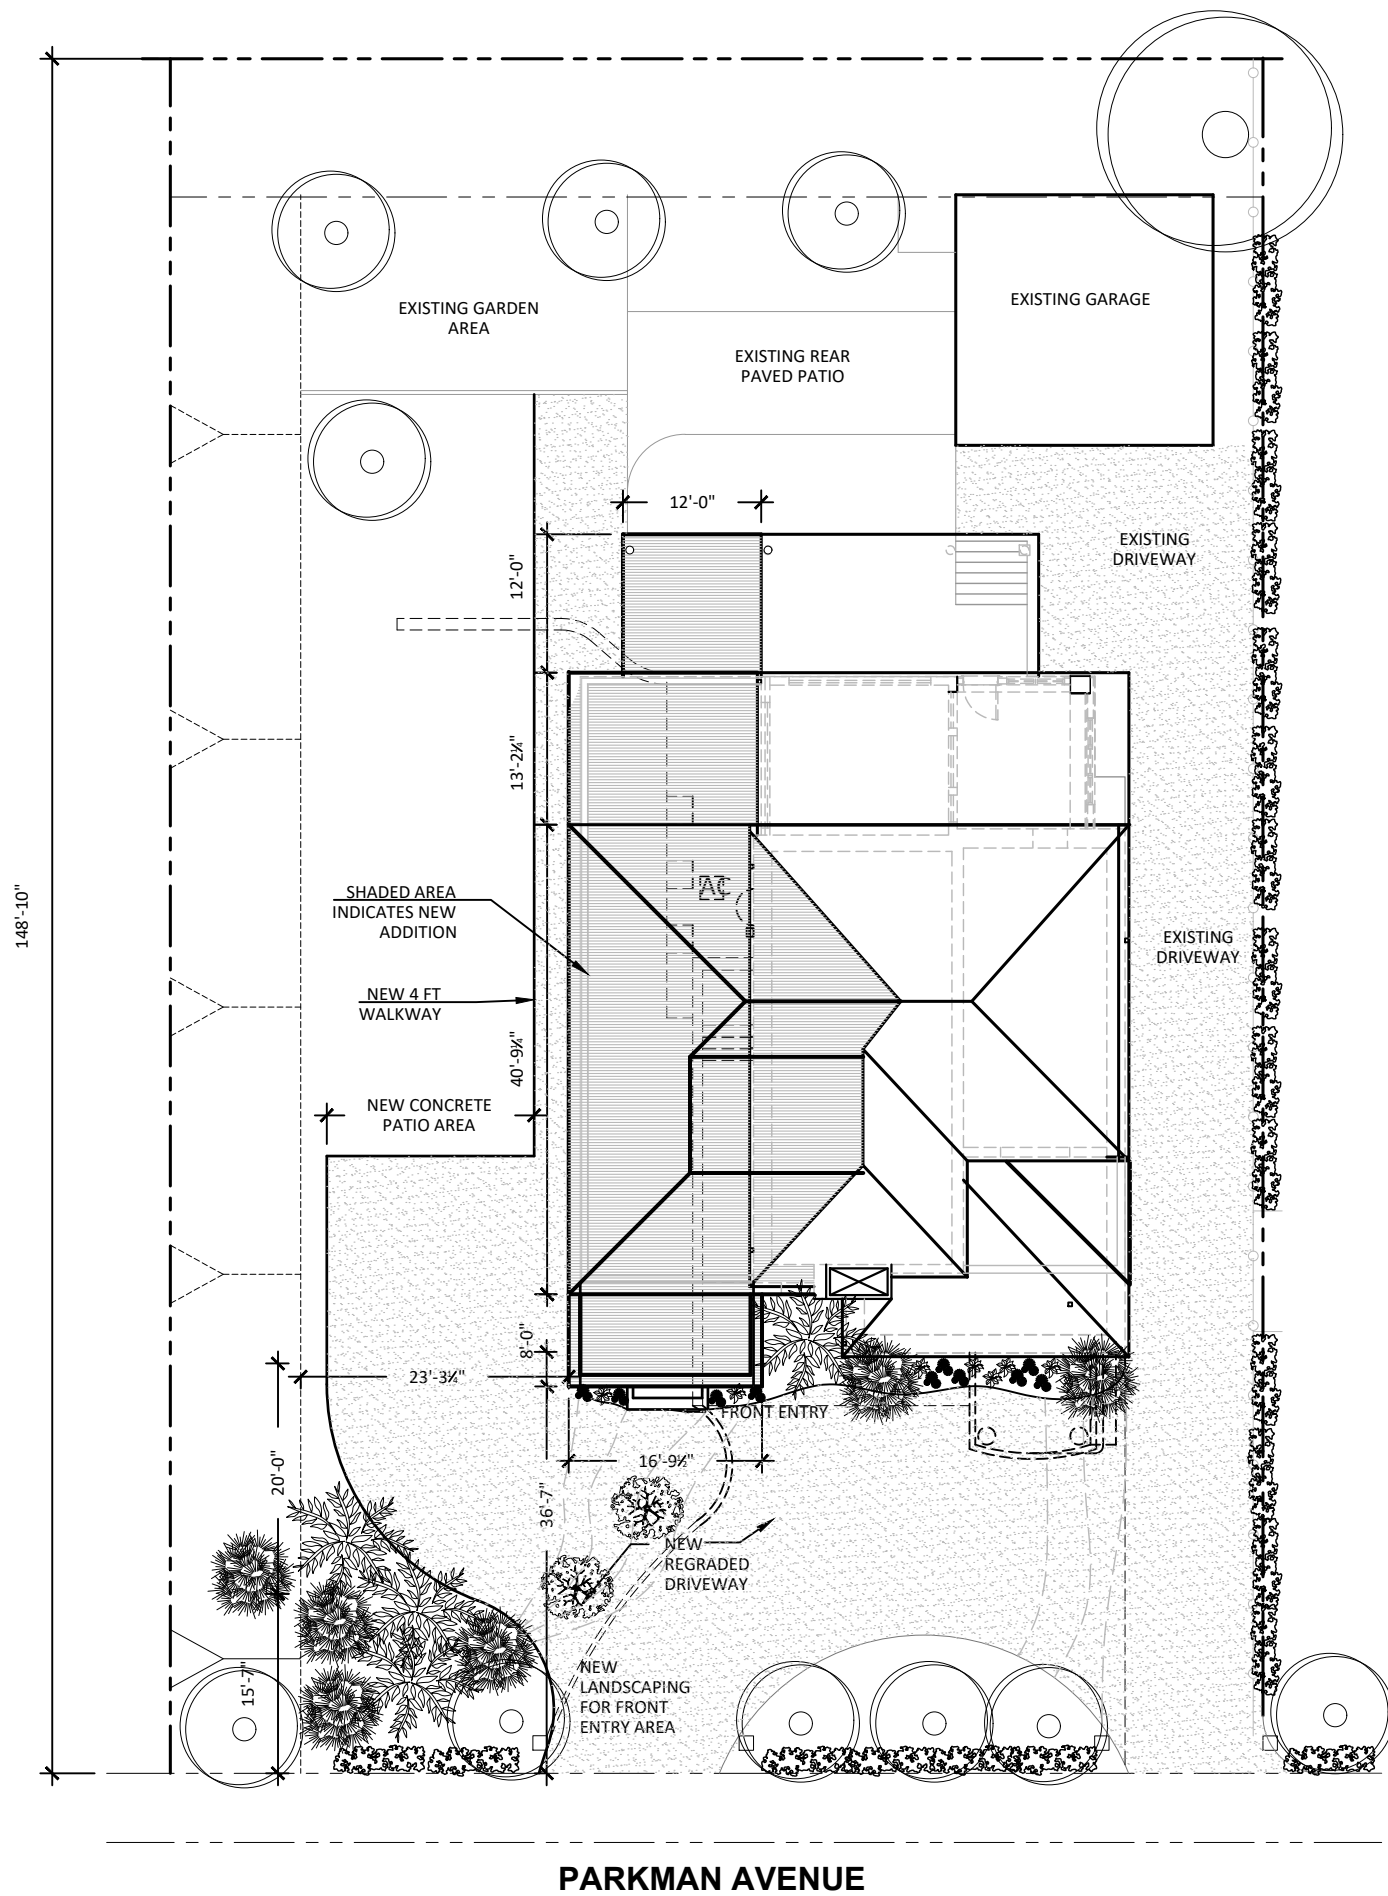

VICINITY MAP

**BOTTEGA
DRAFTING
+
DESIGN**

507 W. 3RD AVE.
DERRY, PA 15627

Designer:
Cassie Gray
Bottega Drafting + Design
507 W. 3rd Ave.
Derry, PA 15627

Kitchen Designer:
TBD

PERMIT STAMP

DATE: 11/14/2022
PROJECT NO.

REVISION	DATE

NOTES:

**SINGH HOME ADDITION
SCHENLEY FARMS HISTORIC DISTRICT
252 PARKMAN AVE. PITTSBURGH, PA 15213**

SCALE: 1:200

SP

DRAWN BY: CG

**BOTTEGA
DRAFTING
+
DESIGN**

507 W. 3RD AVE.
DERRY, PA 15627

Designer:
Cassie Gray
Bottega Drafting + Design
507 W. 3rd Ave.
Derry, PA 15627

Kitchen Designer:
TBB

PERMIT STAMP

DATE: 11/14/2022
PROJECT NO.

REVISION	DATE
1	
2	
3	
4	
5	
6	


NOTES:

SINGH HOME ADDITION
SCHENLEY FARMS HISTORIC DISTRICT
252 PARKMAN AVE. PITTSBURGH, PA 15213

SCALE: 1/8" = 1'-0"

A-1

DRAWN BY: CG

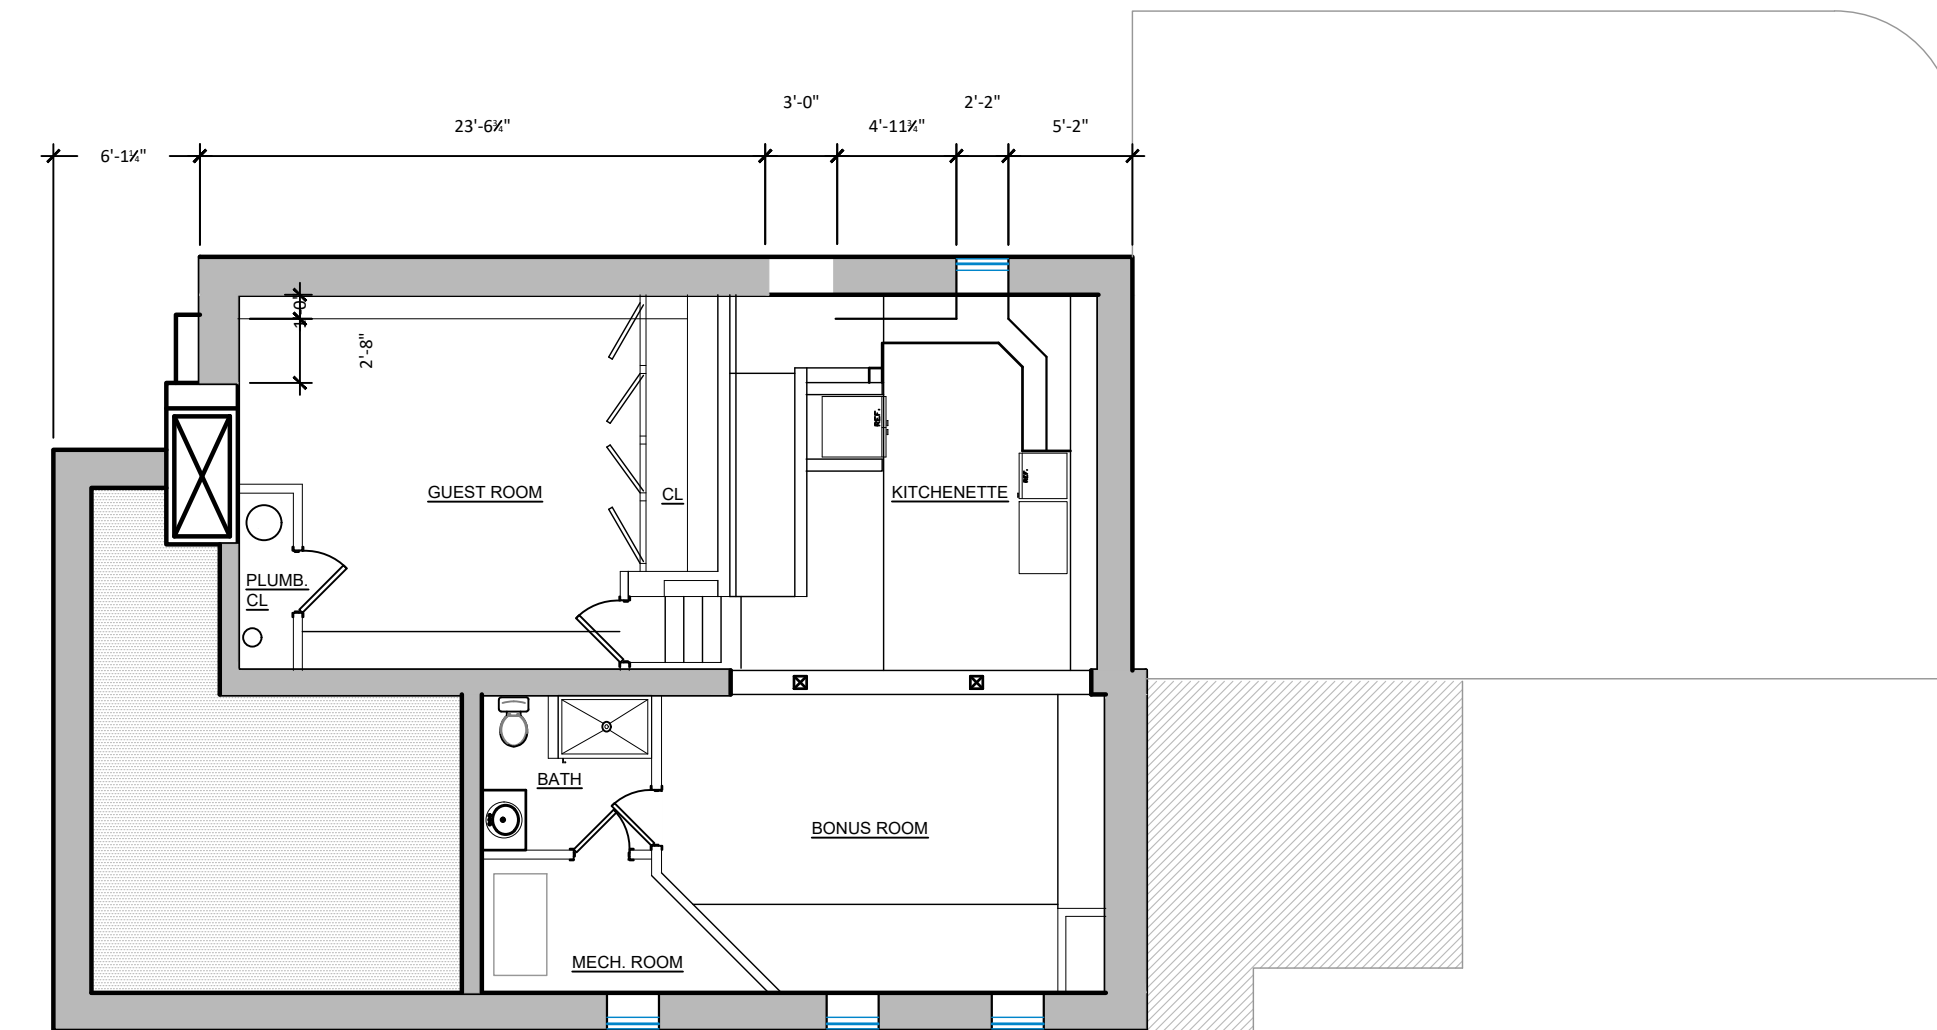

BASEMENT FLOOR PLAN


REVISION	DATE

SINGH HOME ADDITION
SCHENLEY FARMS HISTORIC DISTRICT
252 PARKMAN AVE. PITTSBURGH, PA 15213

SCALE: 1/8" = 1'-0"

A-2

DRAWN BY: CG

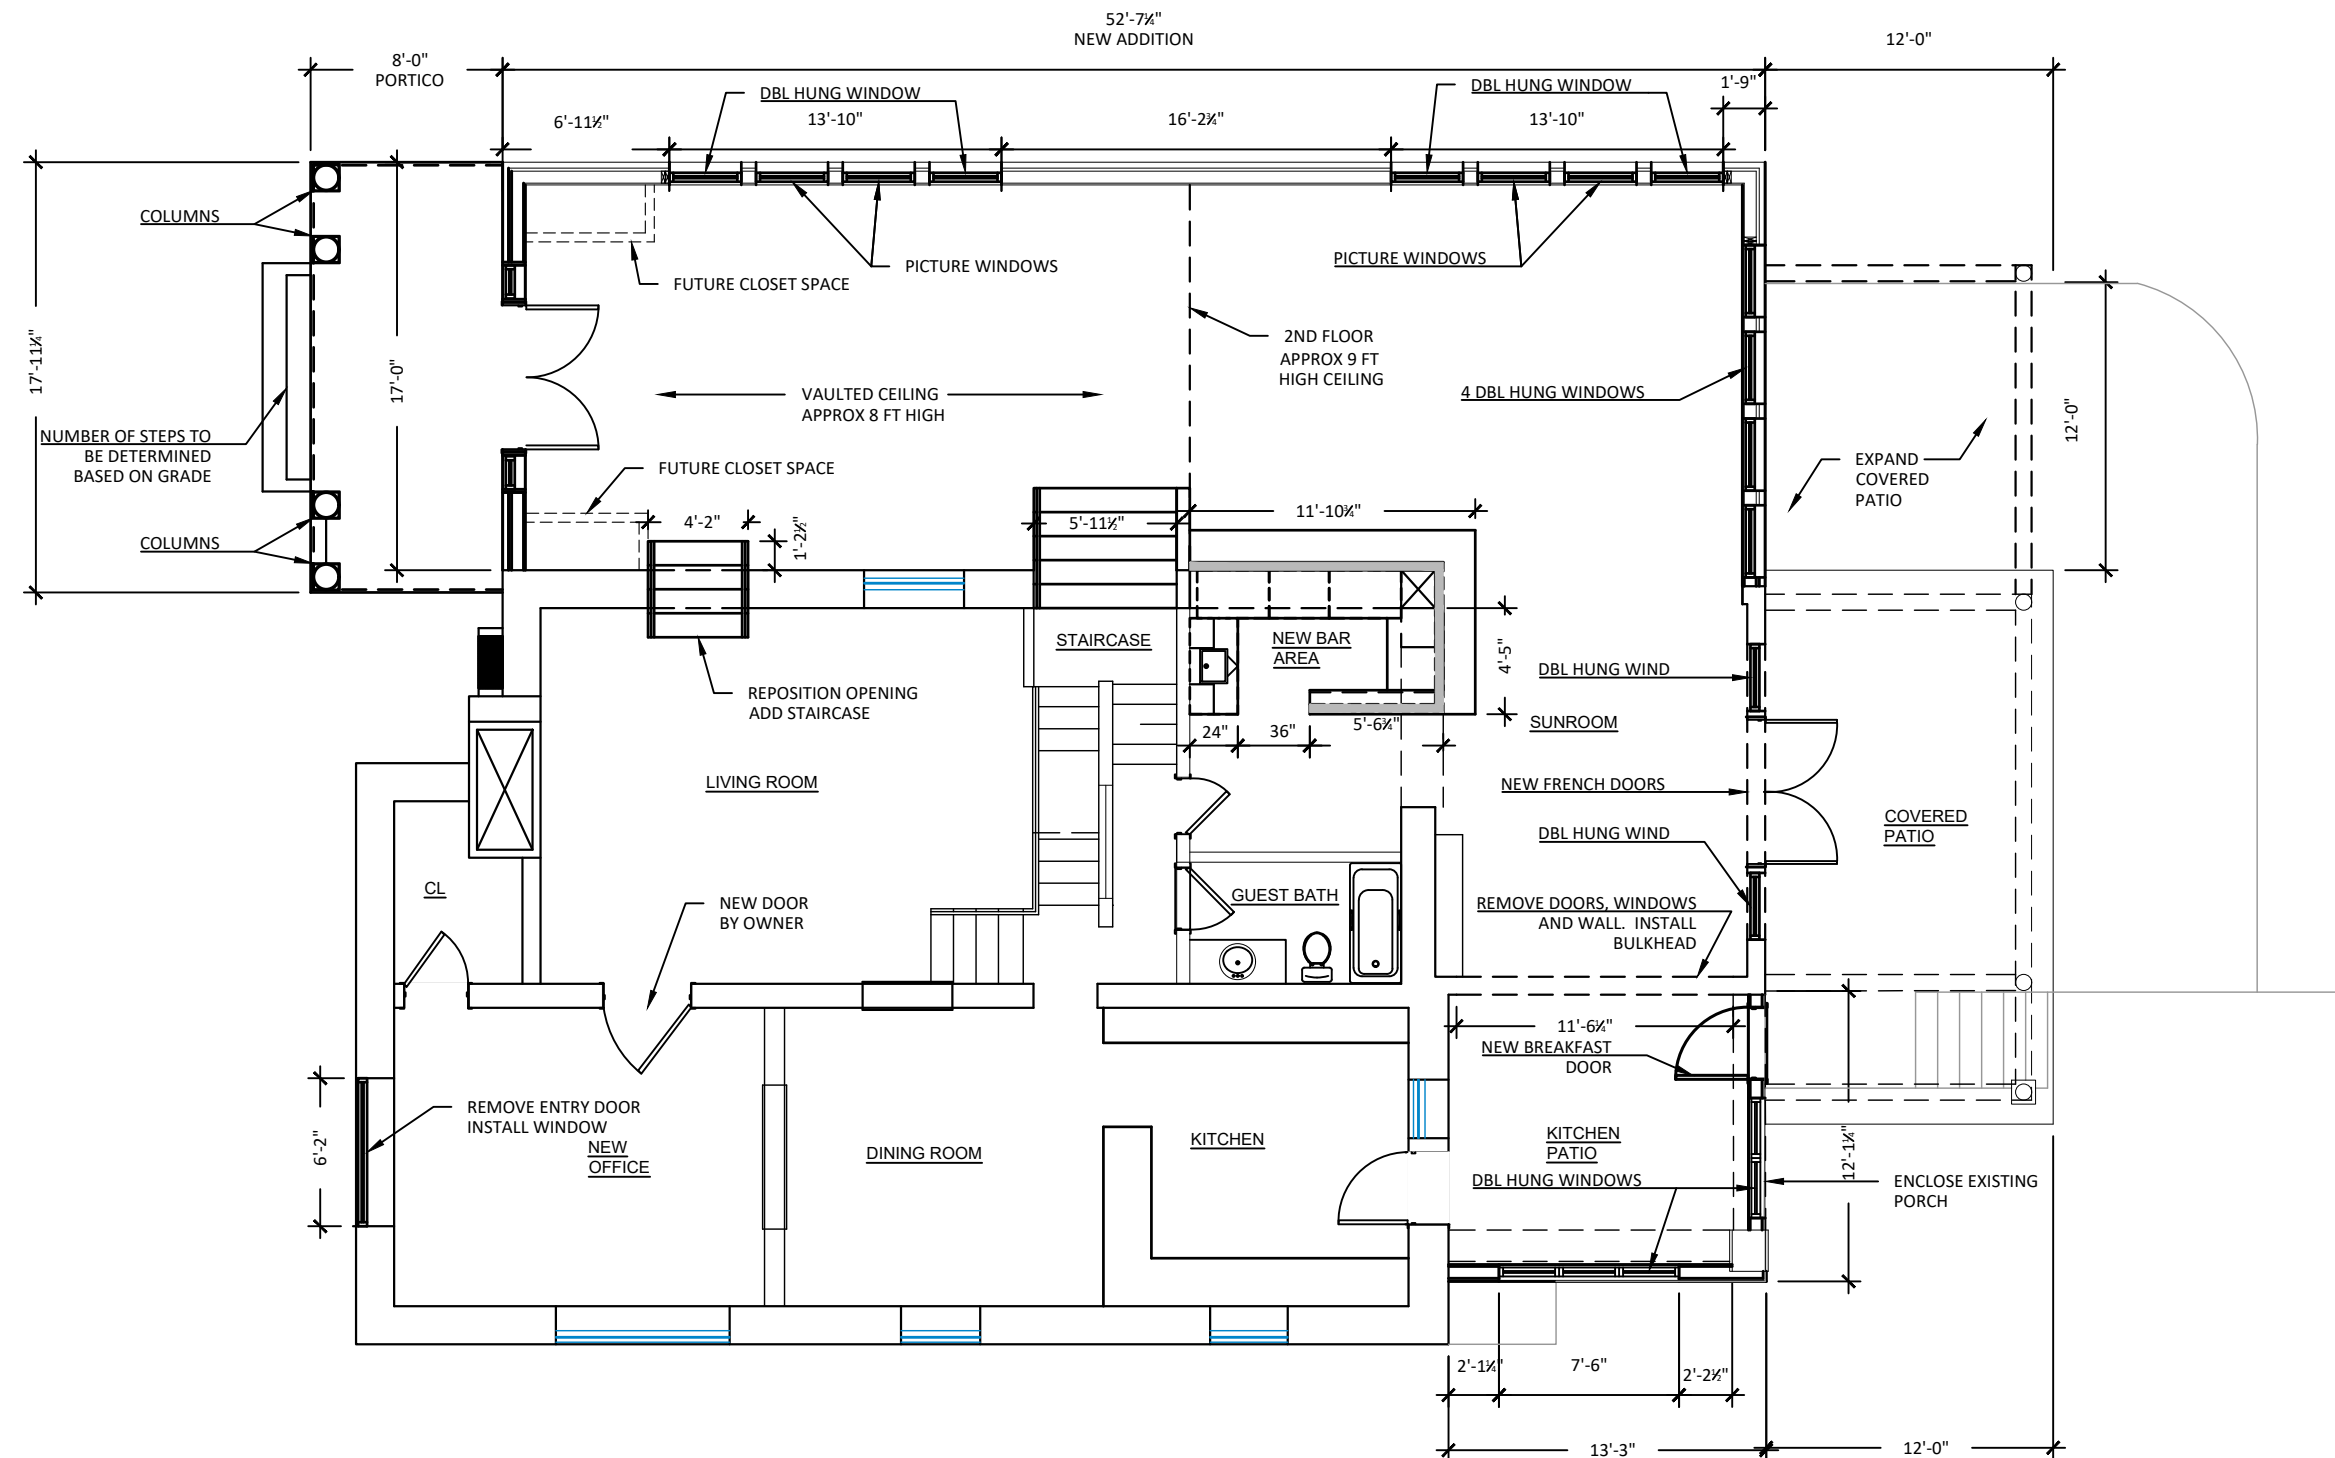

MAIN FLOOR PLAN


REVISION	DATE

SINGH HOME ADDITION
SCHENLEY FARMS HISTORIC DISTRICT
252 PARKMAN AVE. PITTSBURGH, PA 15213

SCALE: 1/8" = 1'-0"

A-3

DRAWN BY: CG

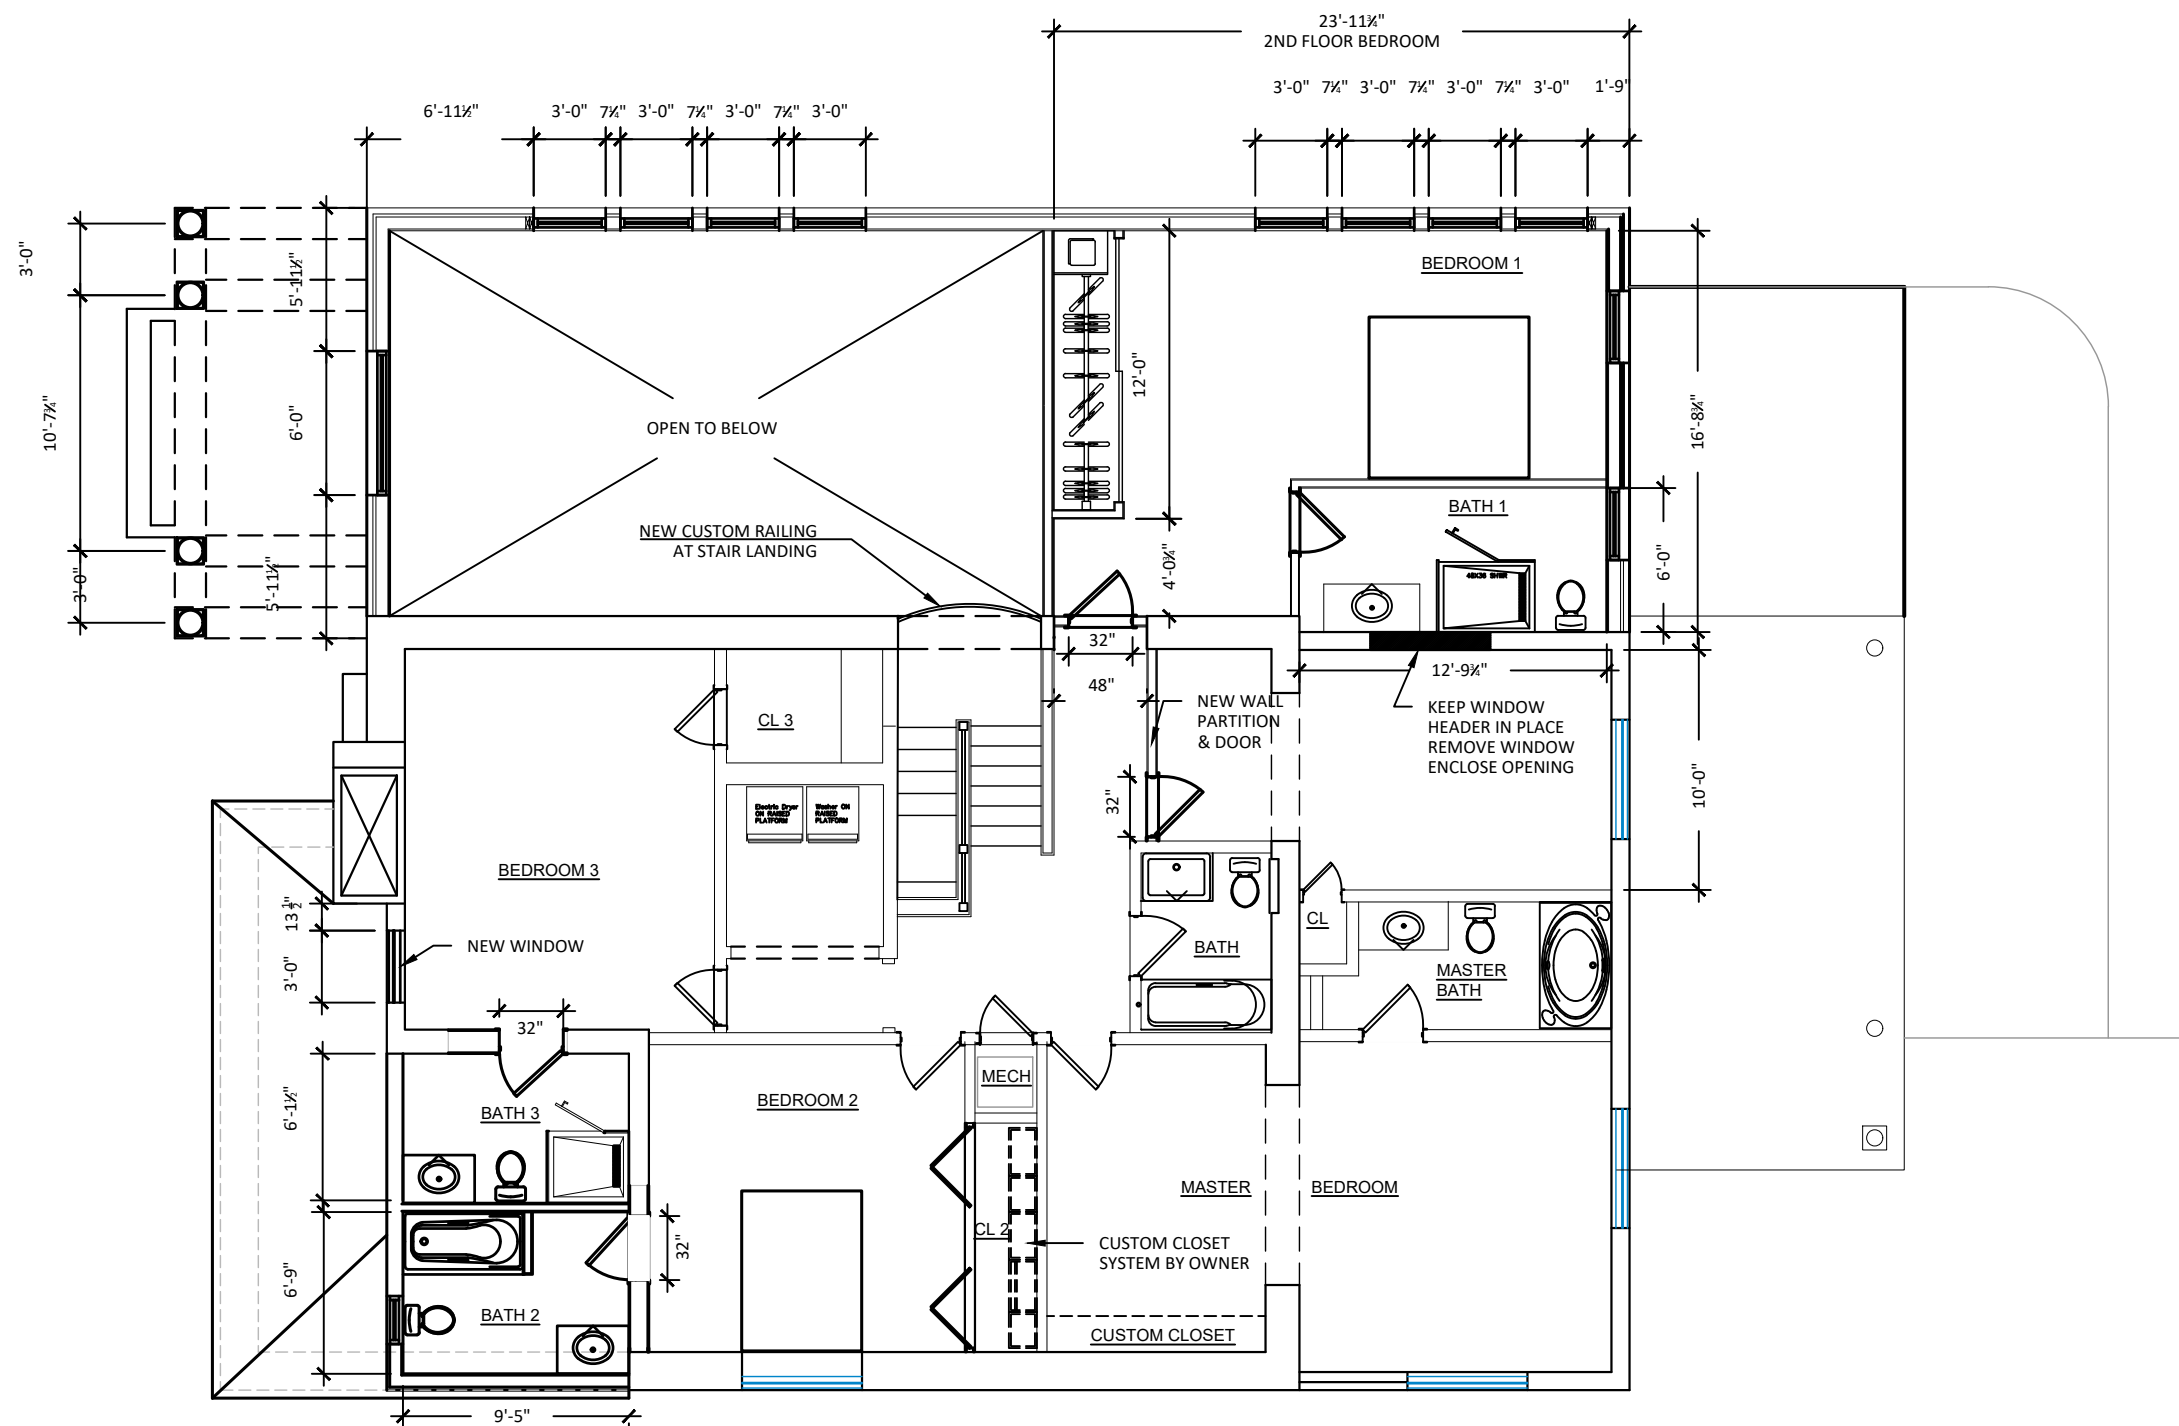

2ND FLOOR PLAN

**BOTTEGA
DRAFTING
+
DESIGN**

507 W. 3RD AVE.
DERRY, PA 15627

Designer:
Cassie Gray
Bottega Drafting + Design
507 W. 3rd Ave.
Derry, PA 15627


Kitchen Designer:
TBD

PERMIT STAMP

DATE: 11/14/2022
PROJECT NO.

REVISION	DATE

NOTES:

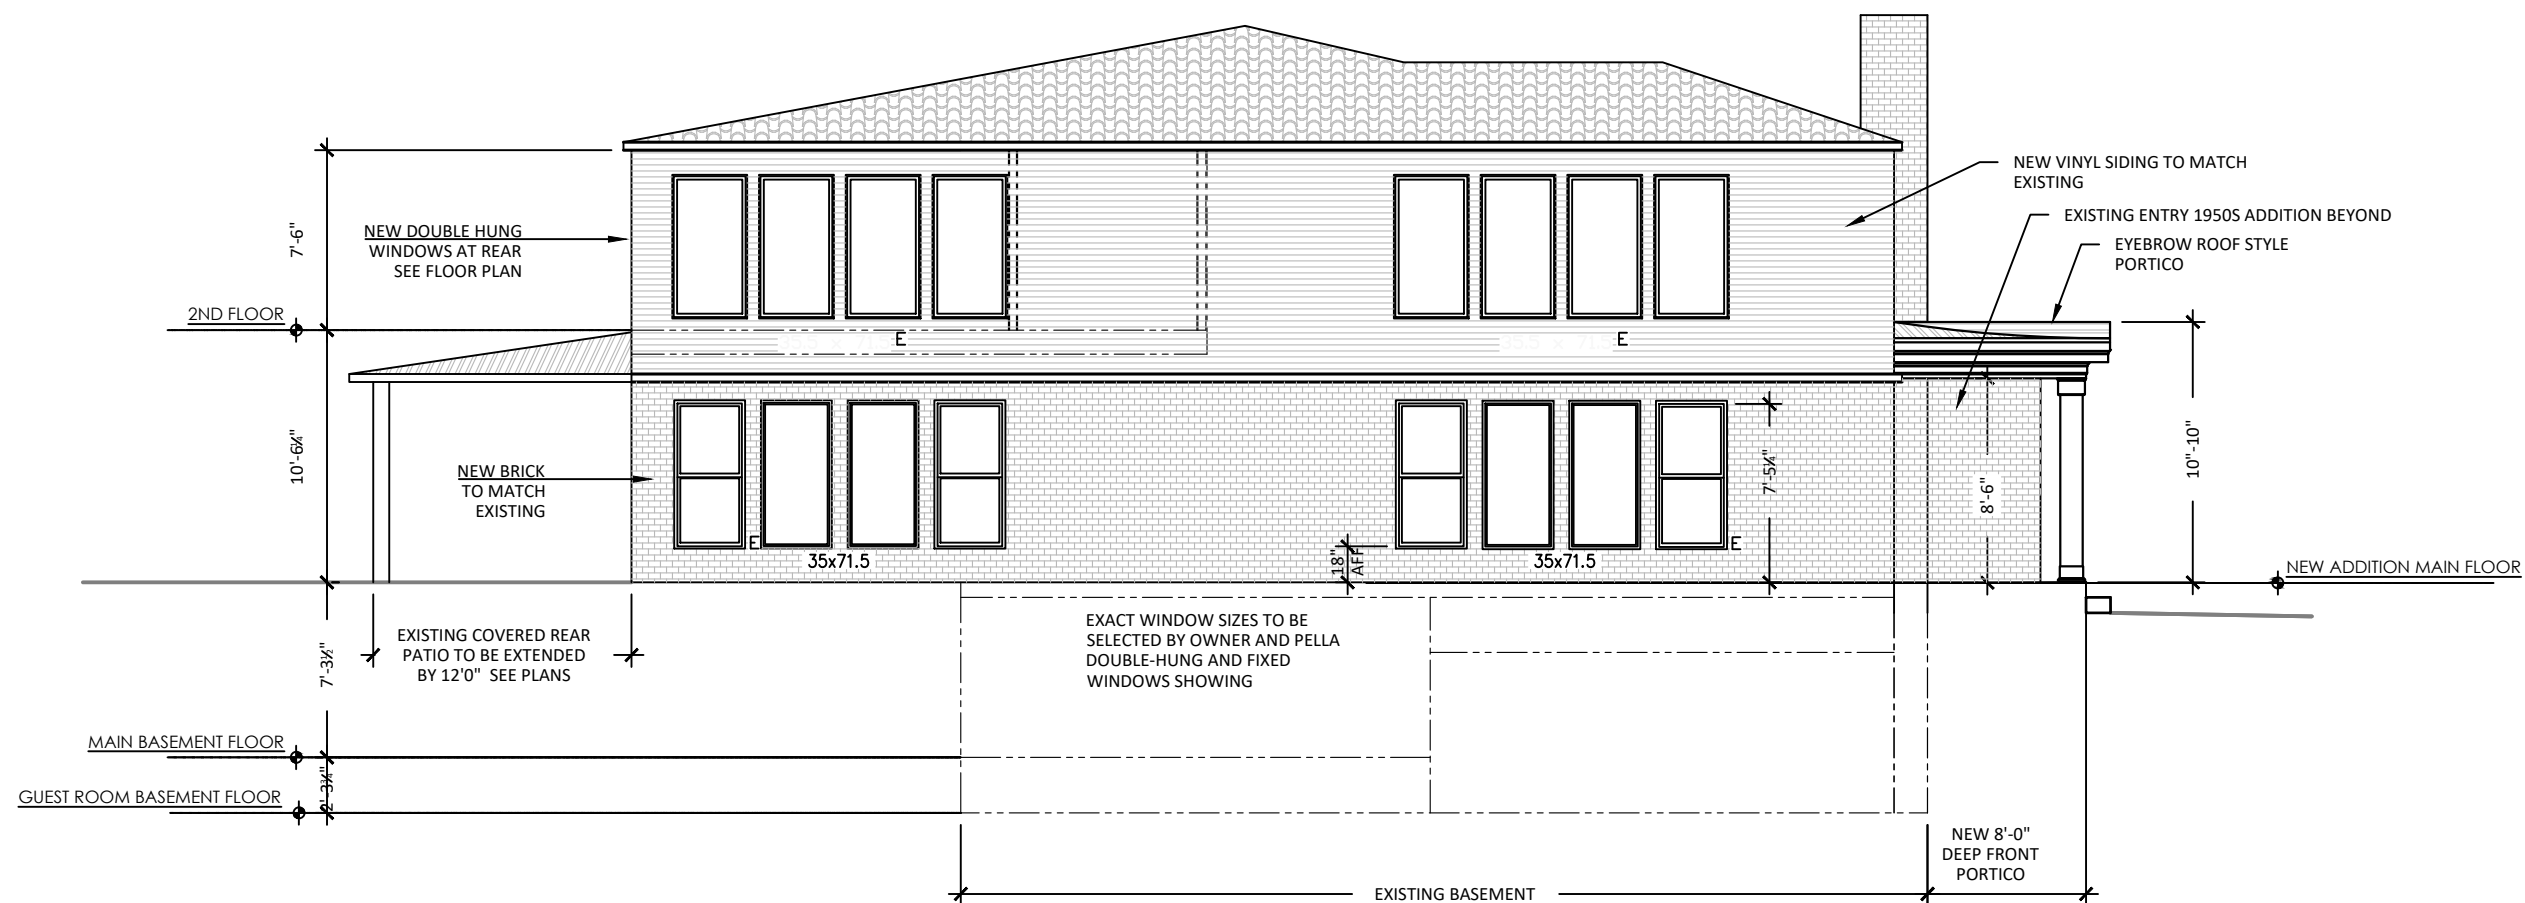

NEW ADDITION SIDE ELEVATION

SINGH HOME ADDITION
SCHENLEY FARMS HISTORIC DISTRICT
252 PARKMAN AVE. PITTSBURGH, PA 15213

SCALE: 1/8" = 1'-0"

A-4

DRAWN BY: CG


REVISION	DATE
1	
2	
3	
4	
5	
6	
7	
8	

SINGH HOME ADDITION
SCHENLEY FARMS HISTORIC DISTRICT
252 PARKMAN AVE. PITTSBURGH, PA 15213

SCALE: 1/8" = 1'-0"

A-5

DRAWN BY: CG

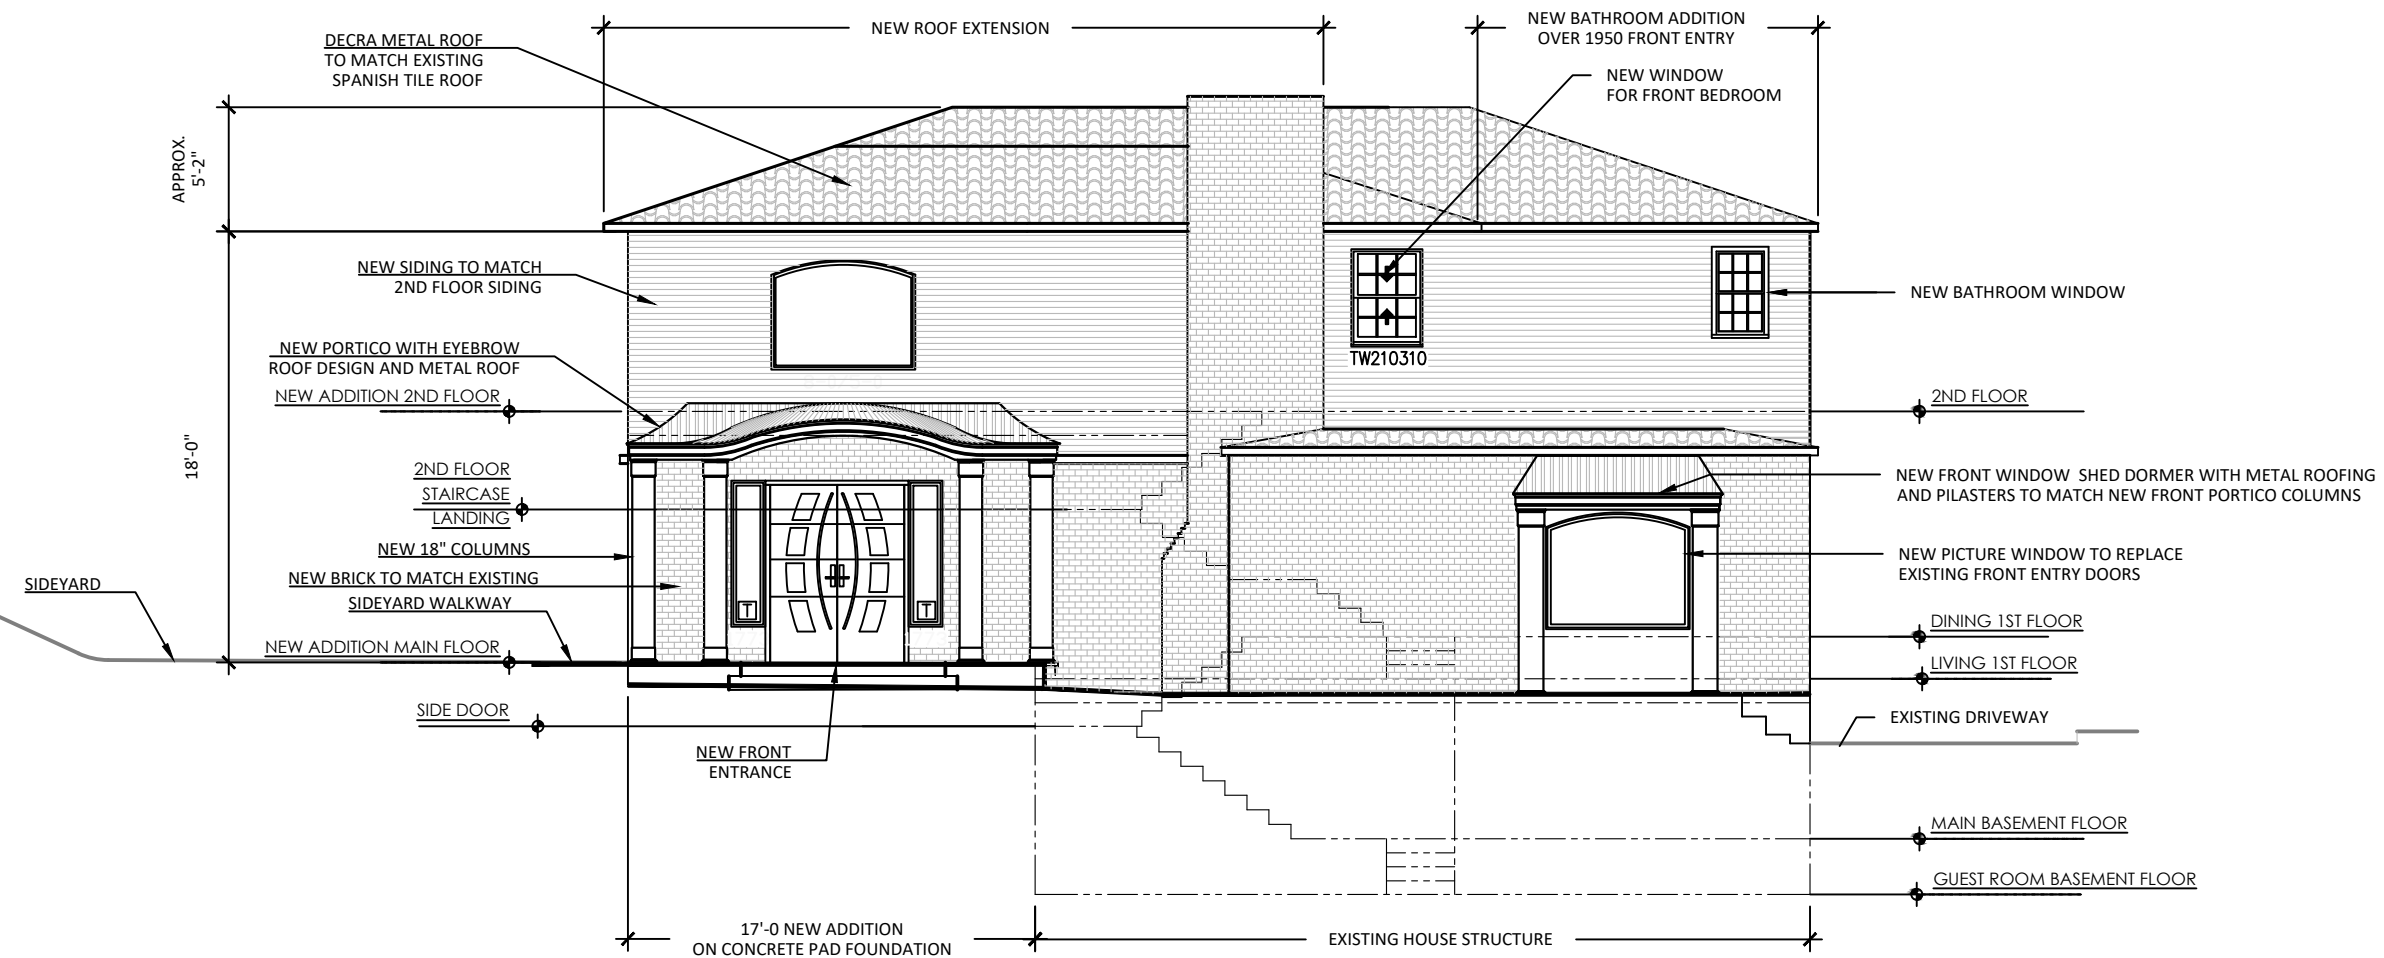

NEW ADDITION FRONT ELEVATION