

OAKLAND
TOWN HOUSES

3523 WAKEFIELD STREET
PITTSBURGH, PA 15213



TKA Architects
Planners & Interior Designers
4951 Centre Avenue
Pittsburgh, Pennsylvania 15213

P: (412) 681-7242
F: (412) 681-8817


General Notes:

THE CONTRACTOR SHALL CHECK ALL DIMENSIONS AND VERIFY ALL CONDITIONS PERTAINING TO THIS DRAWING AT THE BUILDING AND SHALL REPORT ANY DISCREPANCIES TO THE ARCHITECT AT ONCE.

No:	Revision:	Date:

Drawing Title:

BUILDING ELEVATIONS

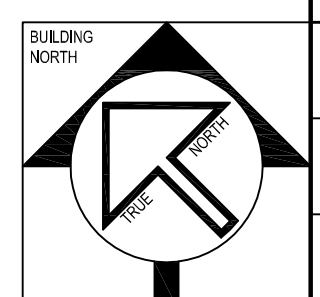

Commission No.: 17-8-22


Scale: 1/2" = 1'-0"

Date: 03.09.18

Drawn By: MMP


Approved: JS

Drawing No.: A200.1

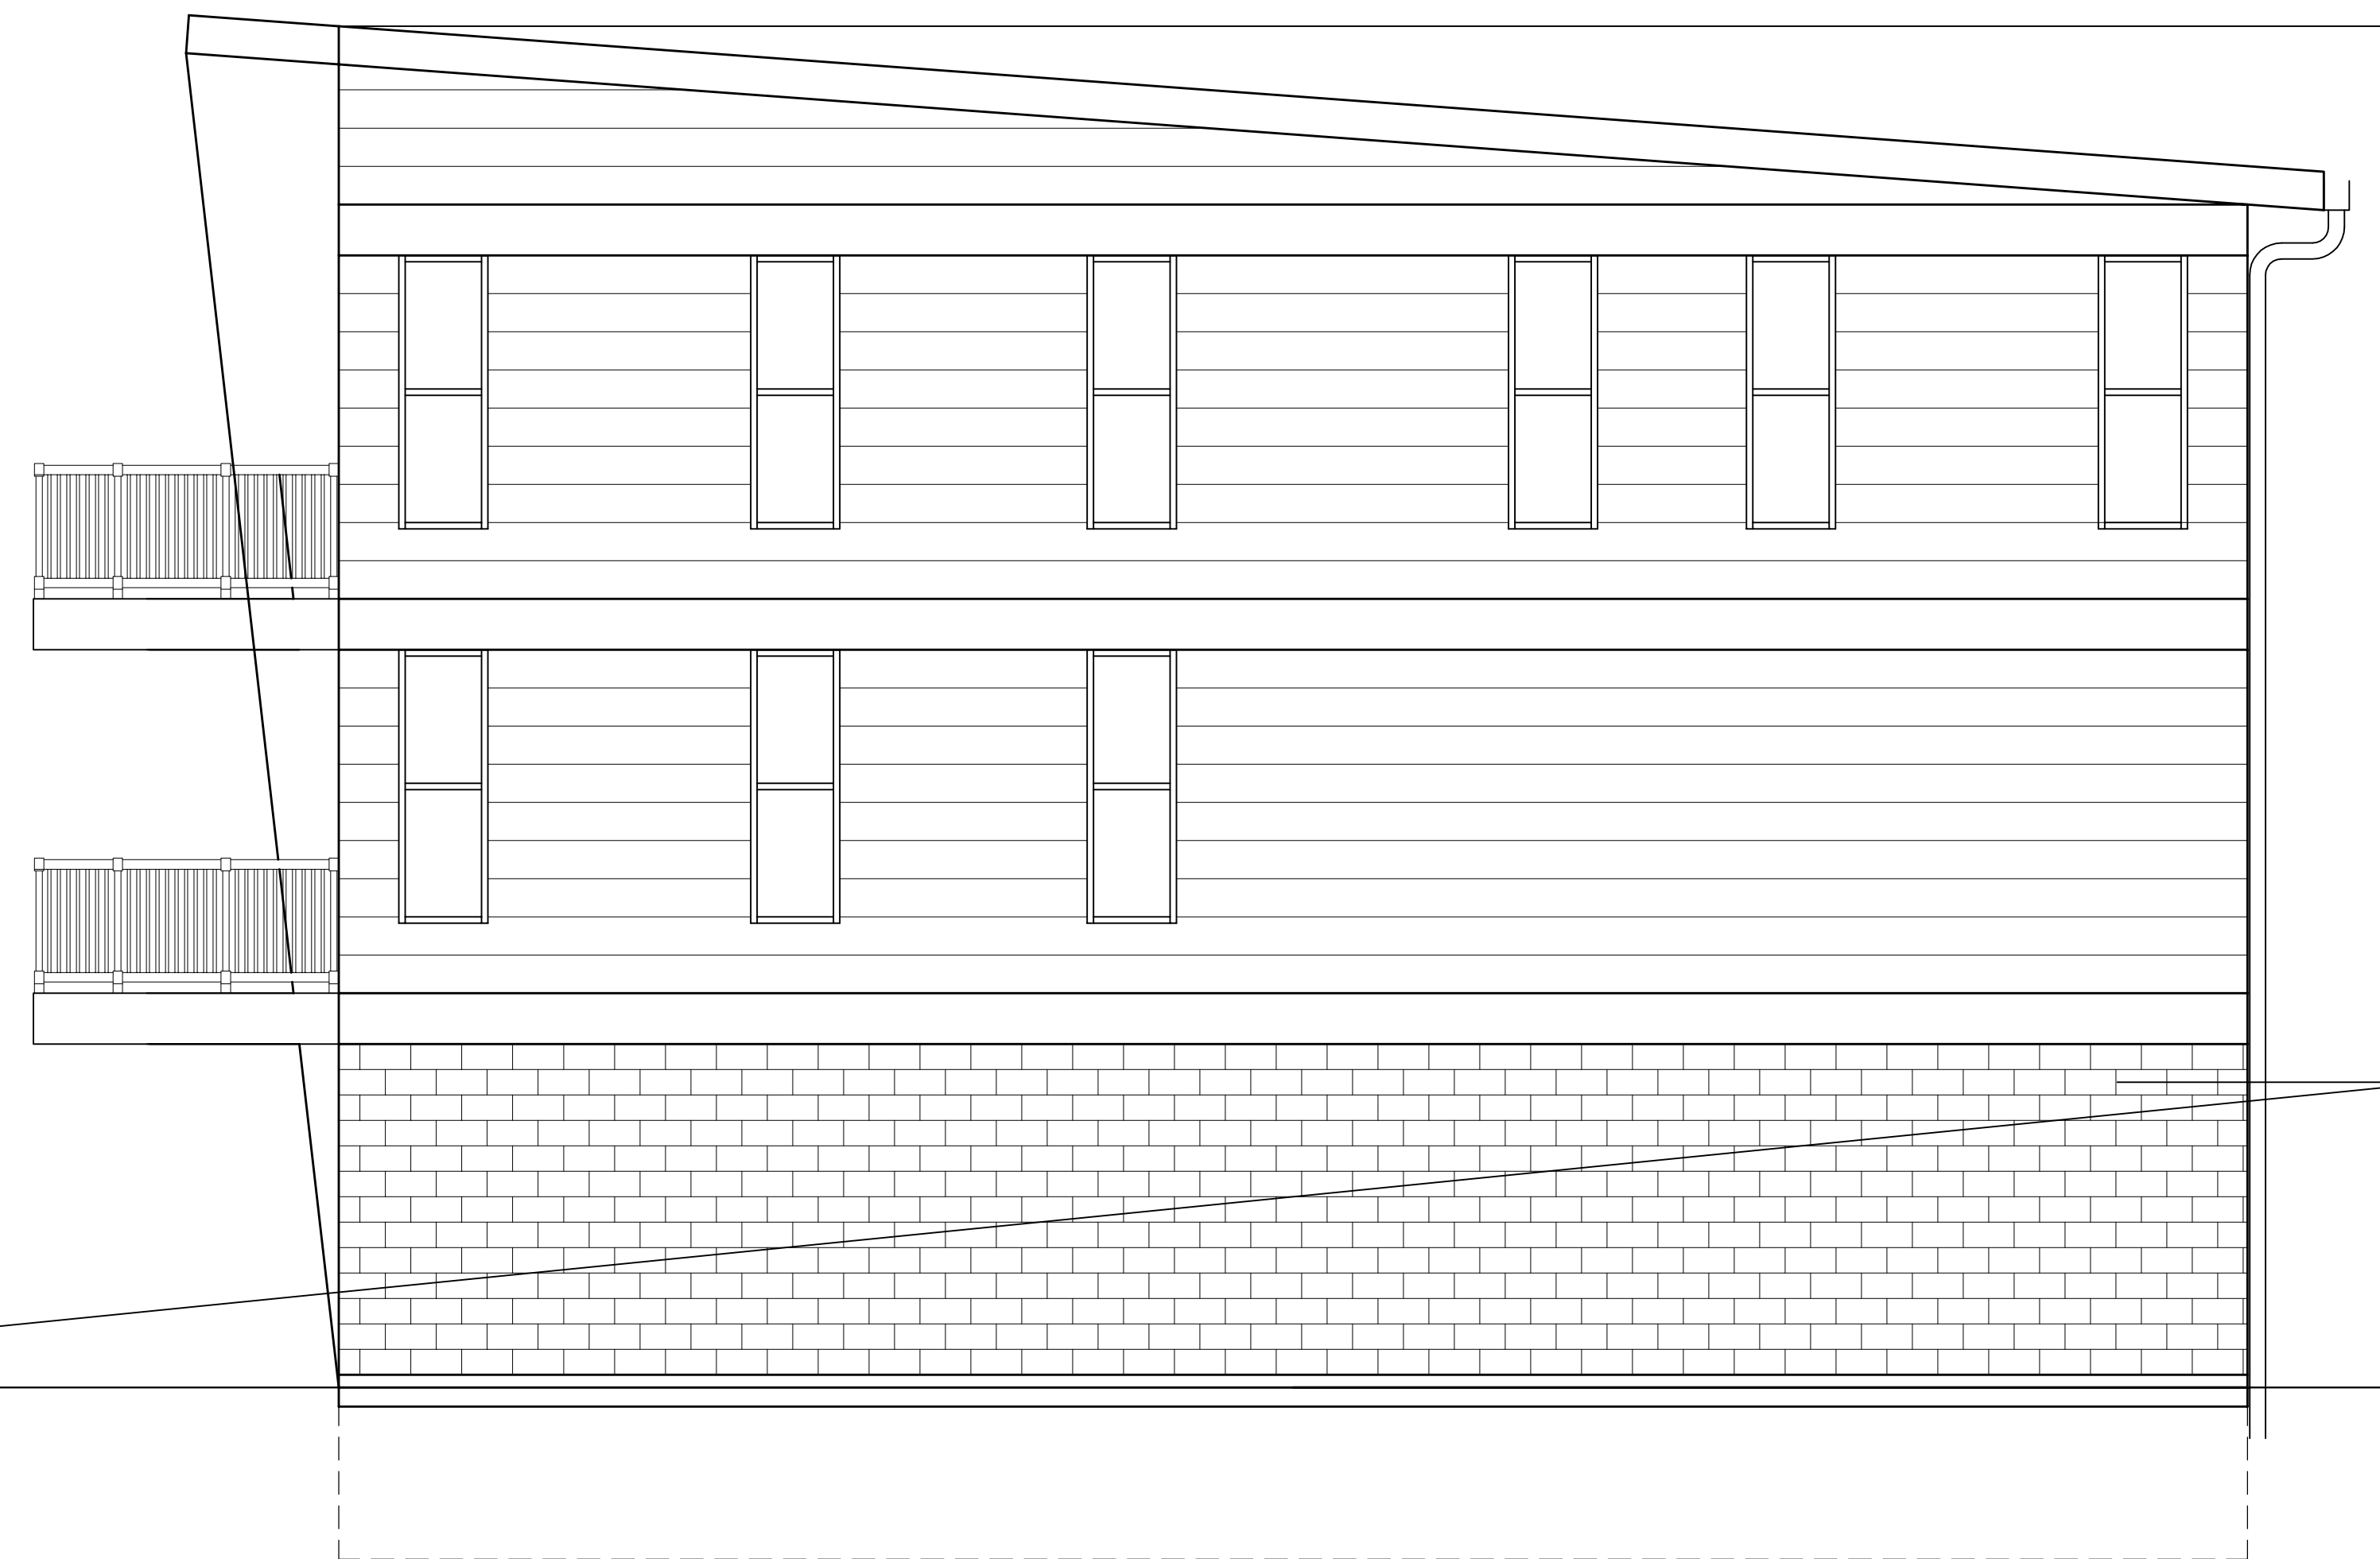

SIDE ELEVATION

SCALE: 1/2" = 1'-0"

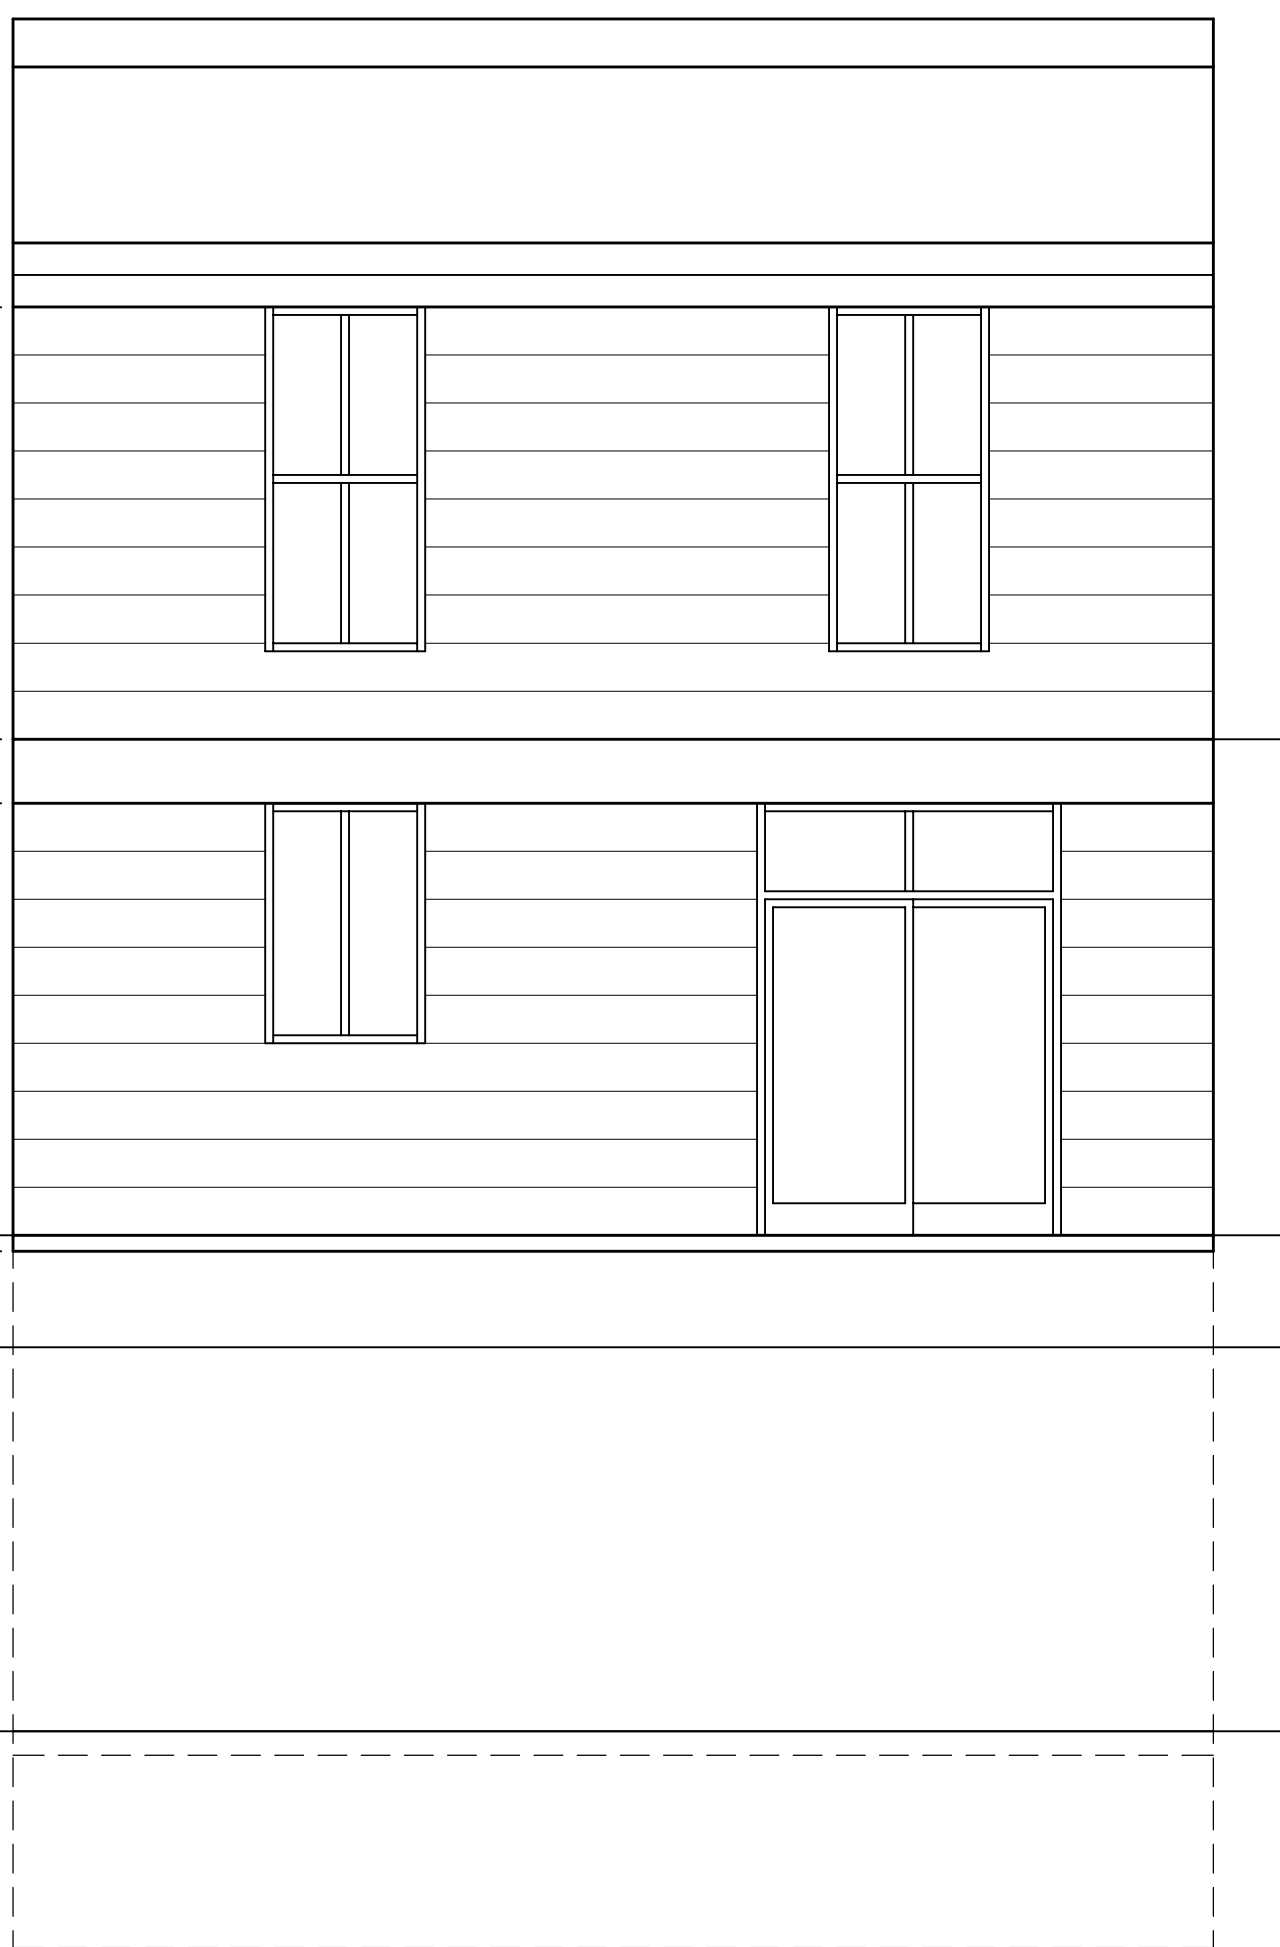

REAR ELEVATION

SCALE: 1/2" = 1'-0"



FRONT ELEVATION

SCALE: 1/4" = 1'-0"

OAKLAND
TOWN HOUSES

3523 WAKEFIELD STREET
PITTSBURGH, PA 15213



TKA Architects
Planners & Interior Designers
4951 Centre Avenue
Pittsburgh, Pennsylvania 15213

P: (412) 681-7242
F: (412) 681-8817

General Notes:

THE CONTRACTOR SHALL CHECK
ALL DIMENSIONS AND VERIFY ALL
CONDITIONS PERTAINING TO THIS
DRAWING AT THE BUILDING AND
SHALL REPORT ANY DISCREPANCIES
TO THE ARCHITECT AT ONCE.

No.	Revision:	Date:

Drawing Title:

WAKEFIELD STREET
ELEVATION A

Commission No.:	17-8-22	Drawing No.:	C101	
Scale:	1" = 10'-0"	Date:		03.09.18
Drawn By:	MMP	Approved:		JS



WAKEFIELD STREET ELEVATION
SCALE: 1" = 10'-0"



WAKEFIELD STREET CONTEXTUAL ELEVATION
SCALE: 1" = 10'-0"