


Alumni Hall ADA Ramp

APRIL 29, 2021


Summary of Work

- Removing the existing exterior stairs and support walls and installing new stairs and **adding an ADA compliant ramp.**
- The new stairs, support wall and handrails will be out of the same material as existing and will be one continuous stair run.
- There will be new concrete walkways and a new stone bench. The existing light fixtures will be reinstalled, the landscaping will be redone with same plantings and two new planting beds created by the new ramp walls


Location of Work

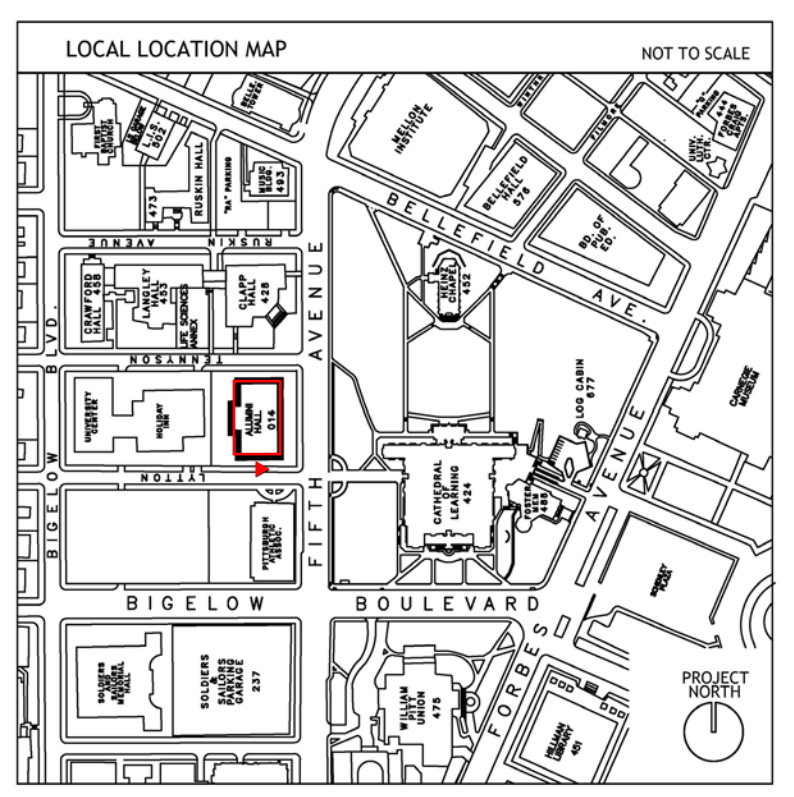

Scope of Work


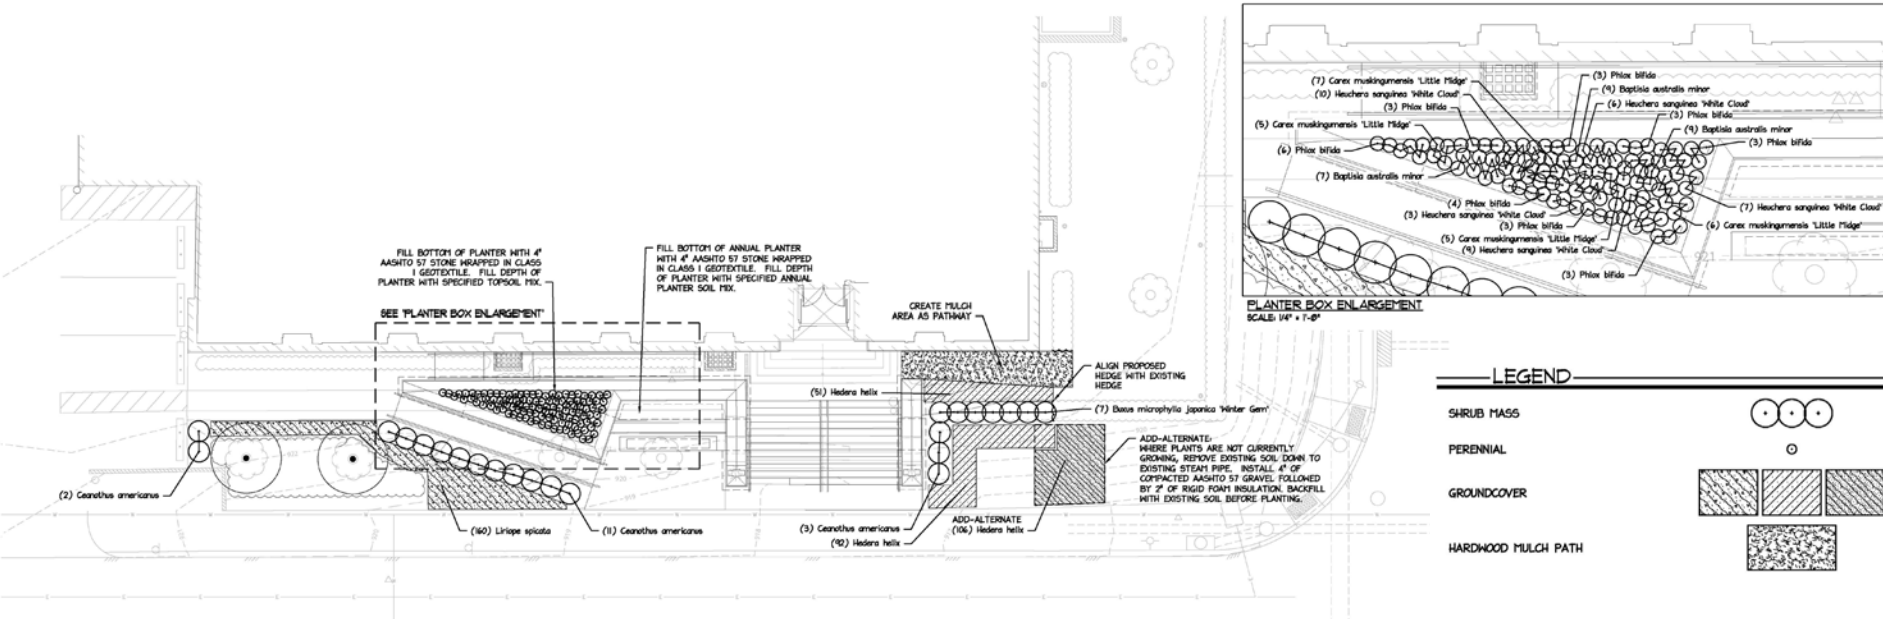


Scope of Work

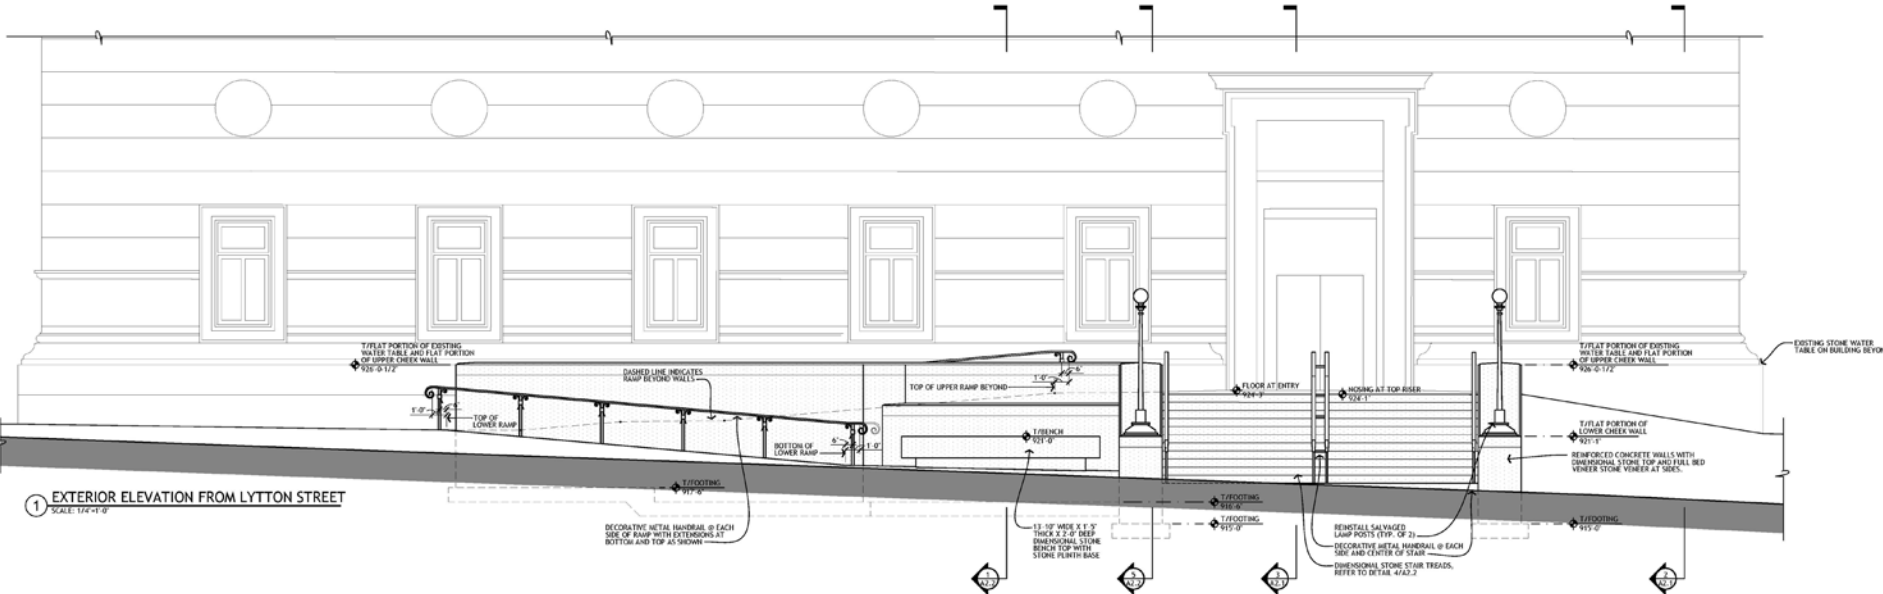

1 EXTERIOR ELEVATION FROM LYTTON STREET
SCALE: 1/4"=1'-0"

Scope of Work

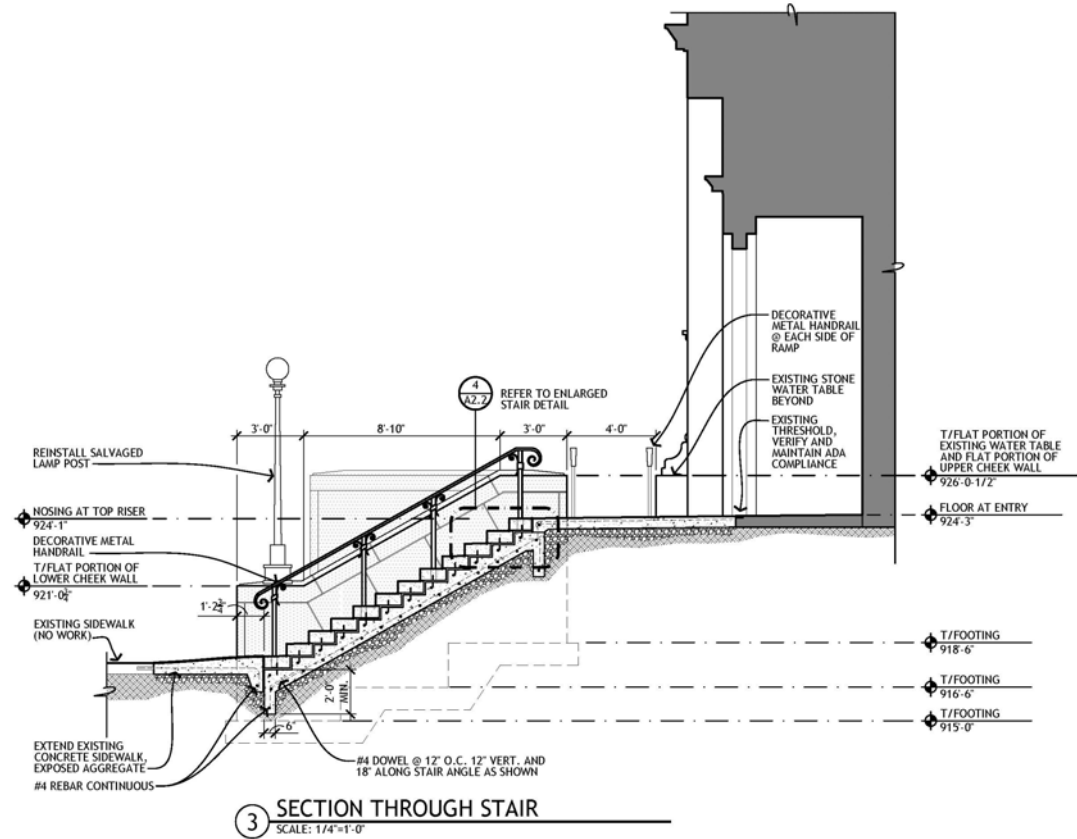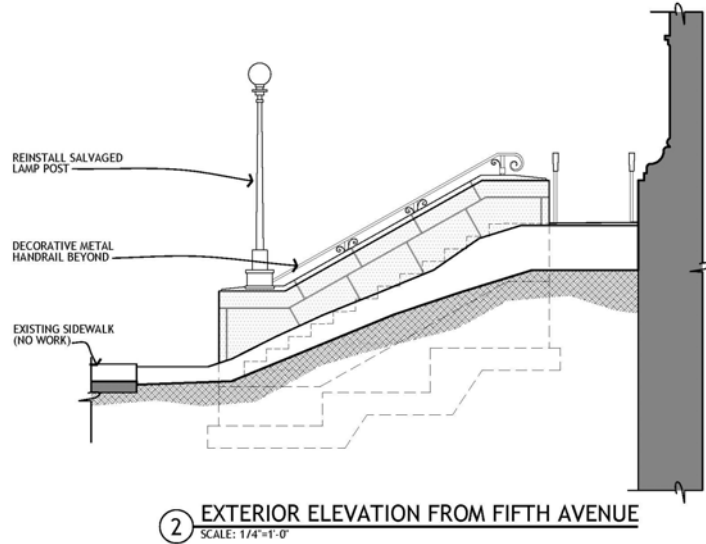

Schedule of Work

- Construction – 16 weeks

Thank You.